




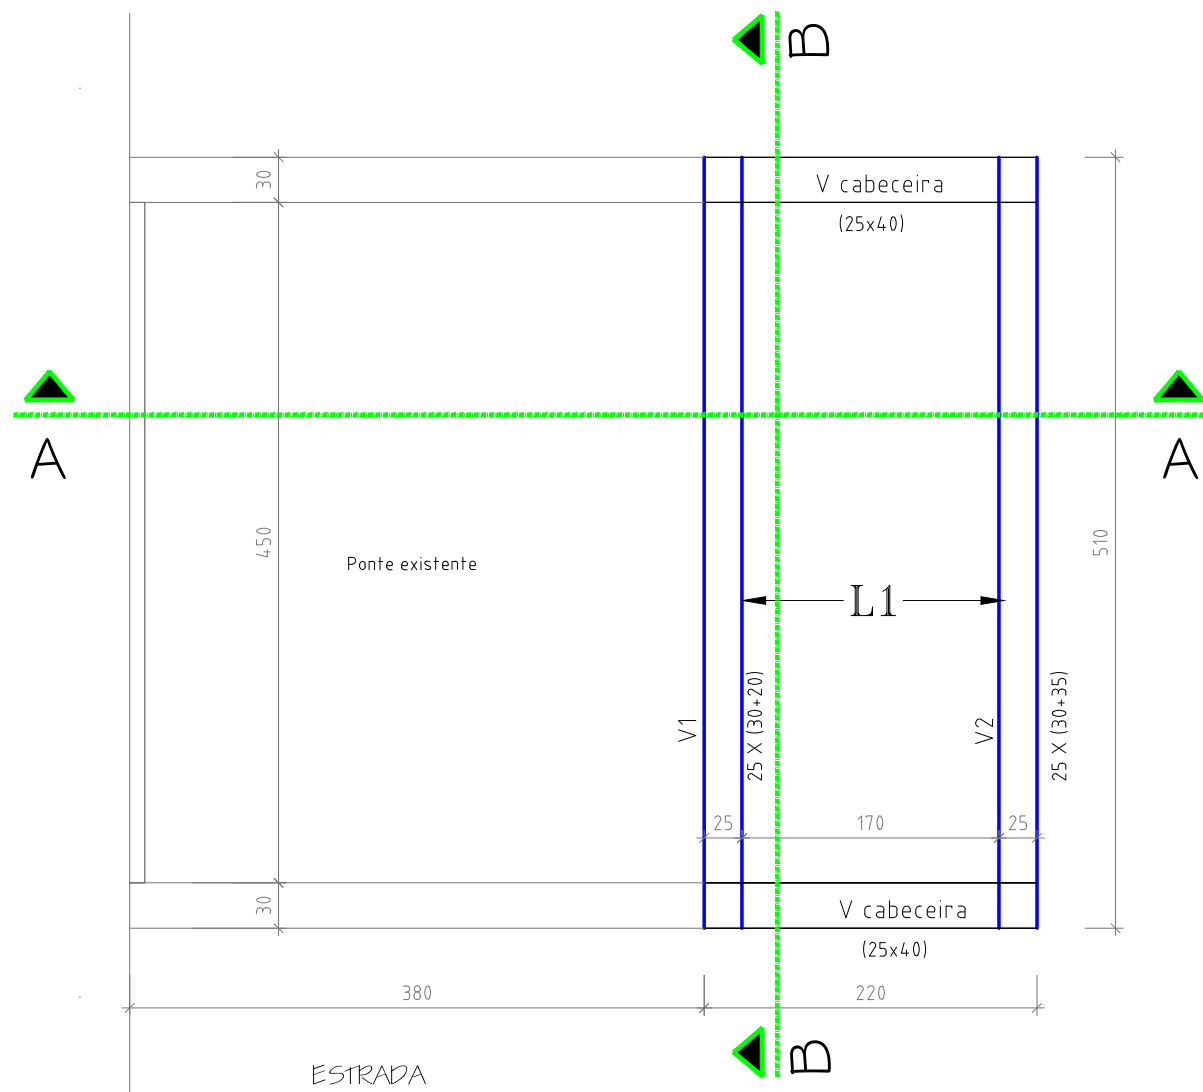


PROJETO ESTRUTURAL  
Planta de Formas - esc 1:50

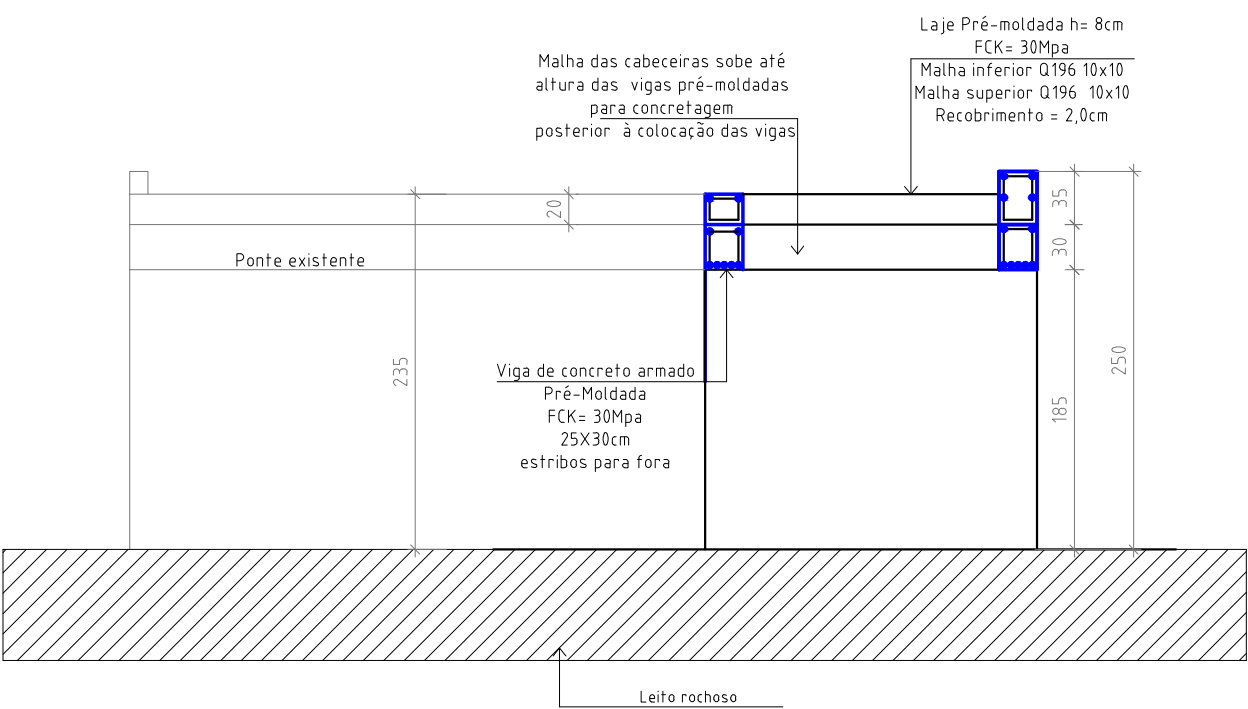

CORTE AA

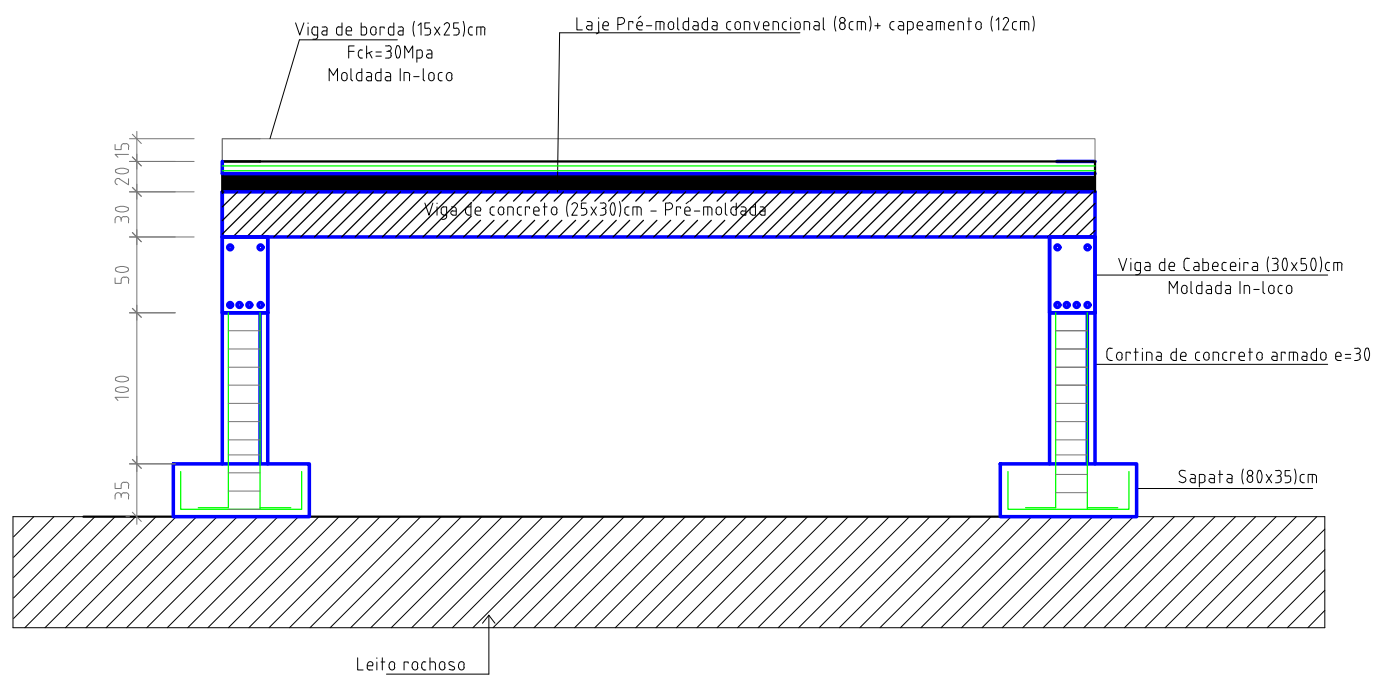


CORTE BB

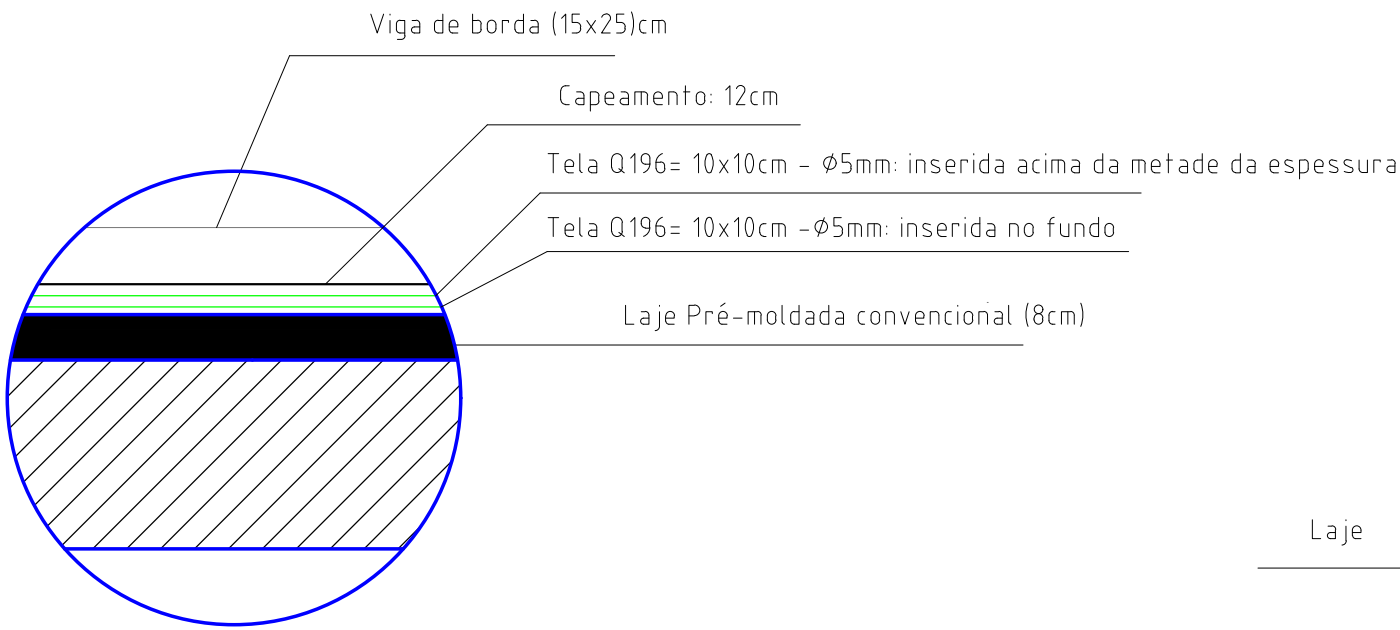


DETALHE- Capeamento

esc 1:25


**V1**  
**25x (30+20)cm**  
**Pré-Moldada**

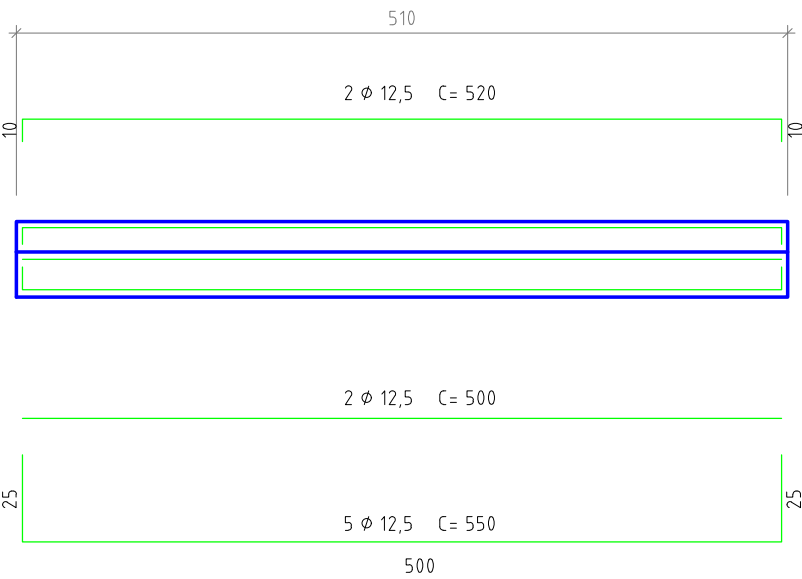


**CORTE**  
**Esc 1:25**

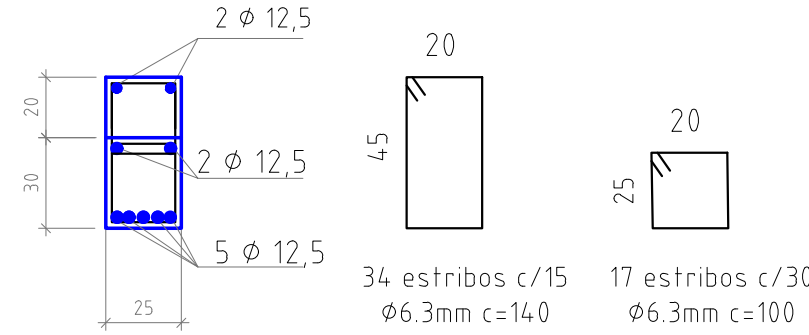


**VIGA DE CABECEIRA (30x50)cm**  
**Esc 1:25**

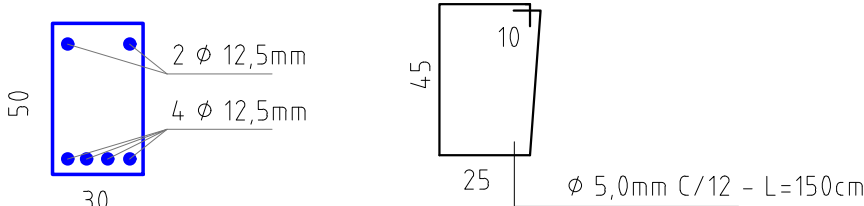


**V2**  
**25 x (30+35)cm**  
**Pré-Moldada**

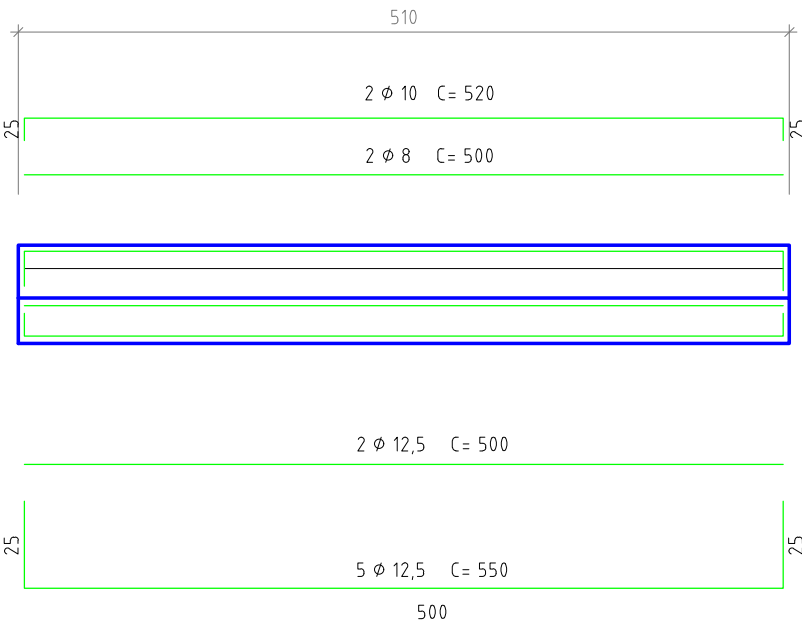



**CORTE**  
**Esc 1:25**

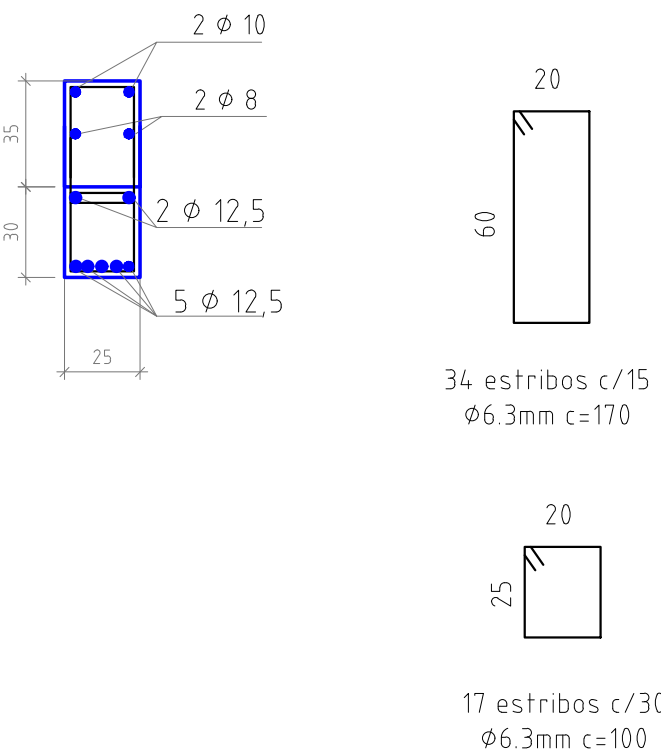





**SAPATA (80x35xL)cm**  
**Esc 1:25**

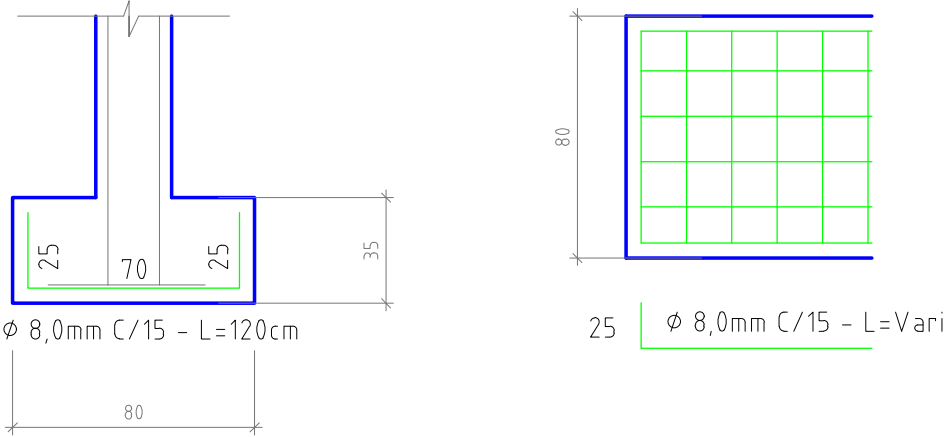

**PILAR (30x50)cm - h=1,30m - 4 un.**  
**Esc 1:25**

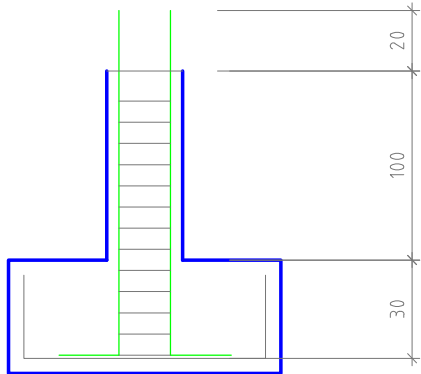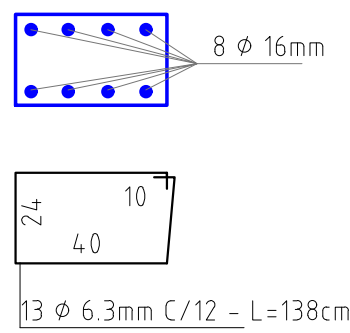


**CORTINA DE CONCRETO ARMADO - E= 30cm**  
**Esc 1:25**

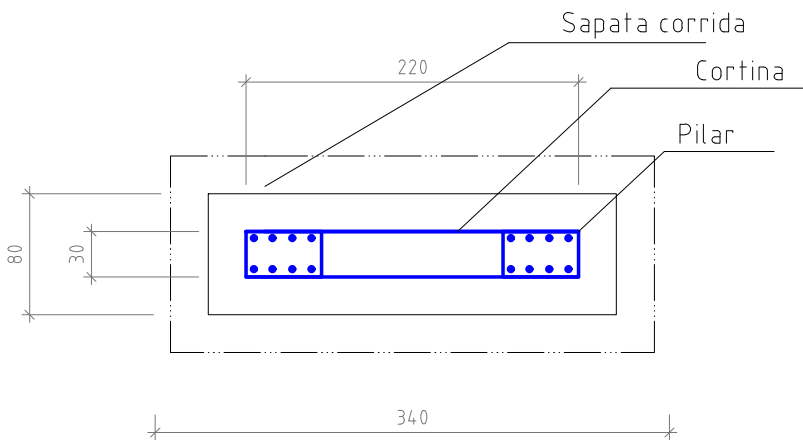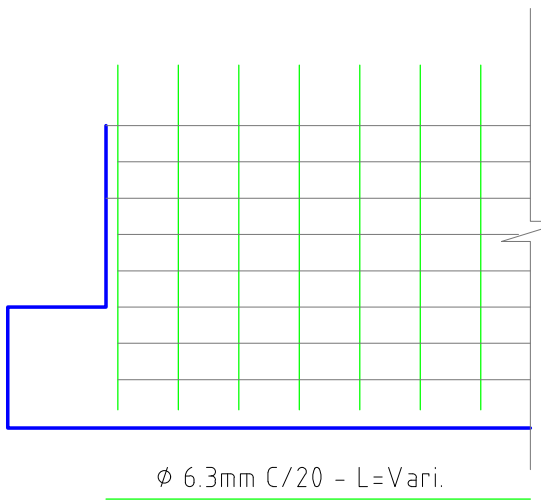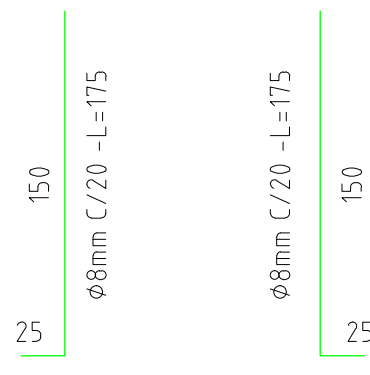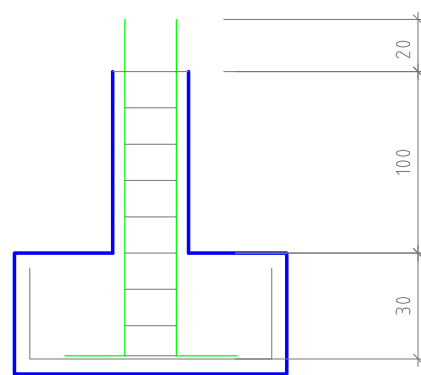

DETALHE- Sapata, cortina

esc 1:50

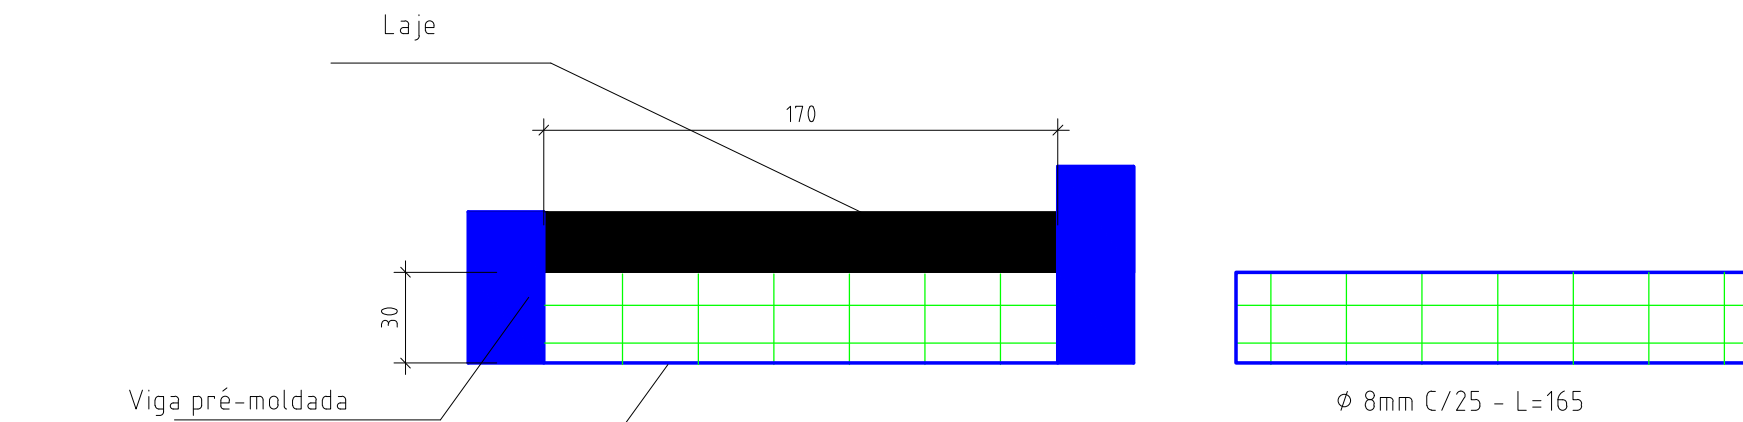

DETALHE- Viga de topo

esc 1:25

LARIGO ENGENHARIA E ARQUITETURA LTDA  
CNPJ - 88.470.554/0001-01

Francine Agostini Rigo

Arquiteta e Urbanista - CAU A 54289-0 Fone: 3347-1547 Cel: 9984-8444  
Eng. Civil - CREA 248.386 E-mail: francinerigo@hotmail.com

Prop.: PREFEITURA DE NOVA BASSANO - RS CNPJ 87.502.894/0001-04  
Local: Linha 12ª. Comunidade São João -Nova Bassano- RS

Assunto: **PLANTA BAIXA**  
Planta de Formas, Cortes, Detalhamentos

2

Área(m2):  
11,22m²  
Escala:  
Indicada  
Desenho:  
Francine  
Data:  
ago/23