




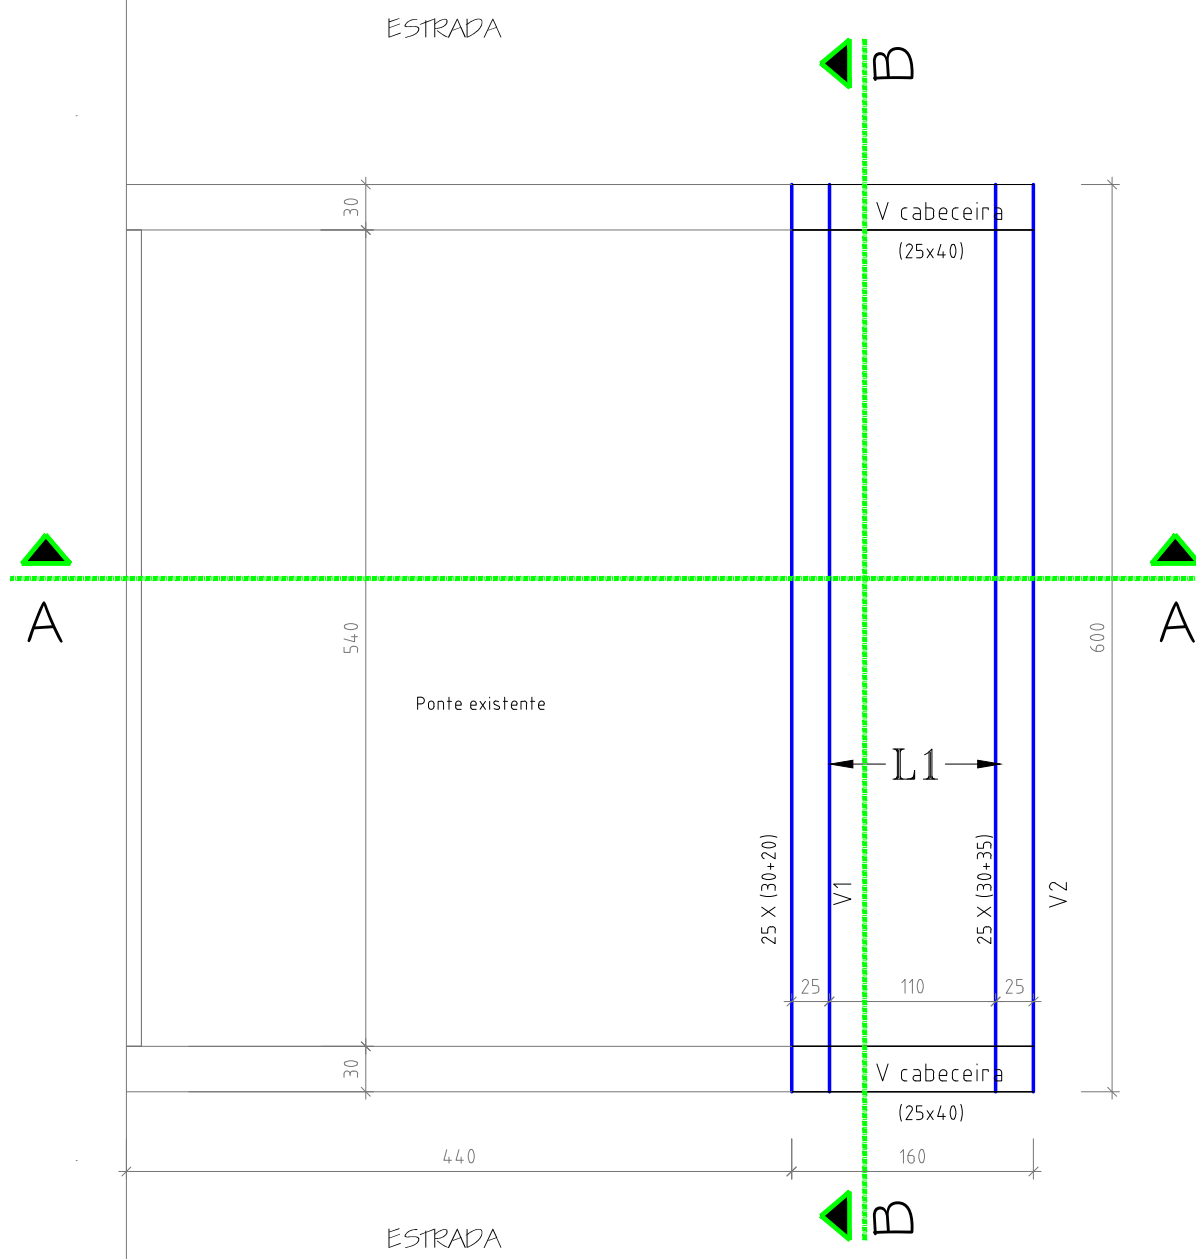


PROJETO ESTRUTURAL
Planta de Formas - esc 1:50

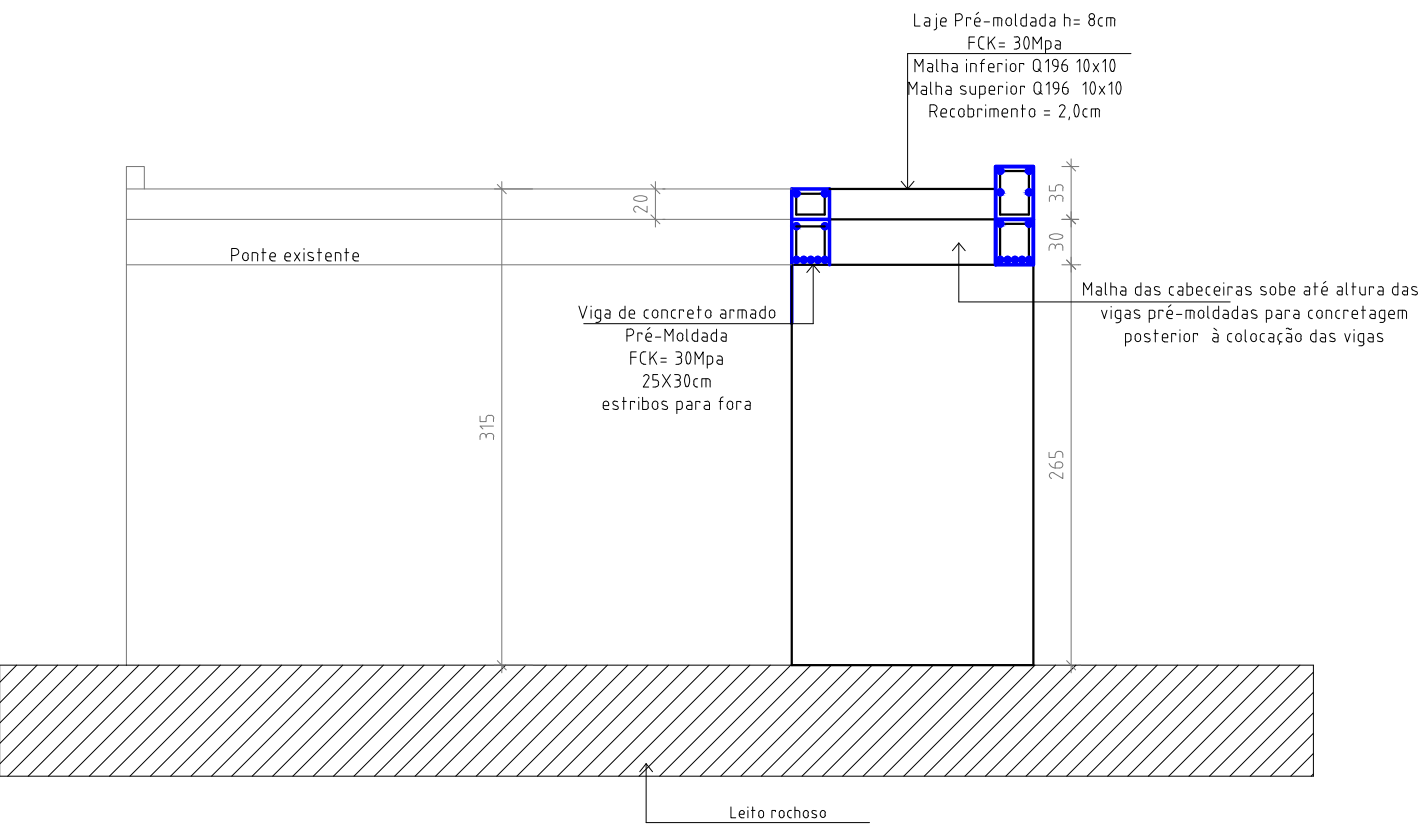

CORTE AA

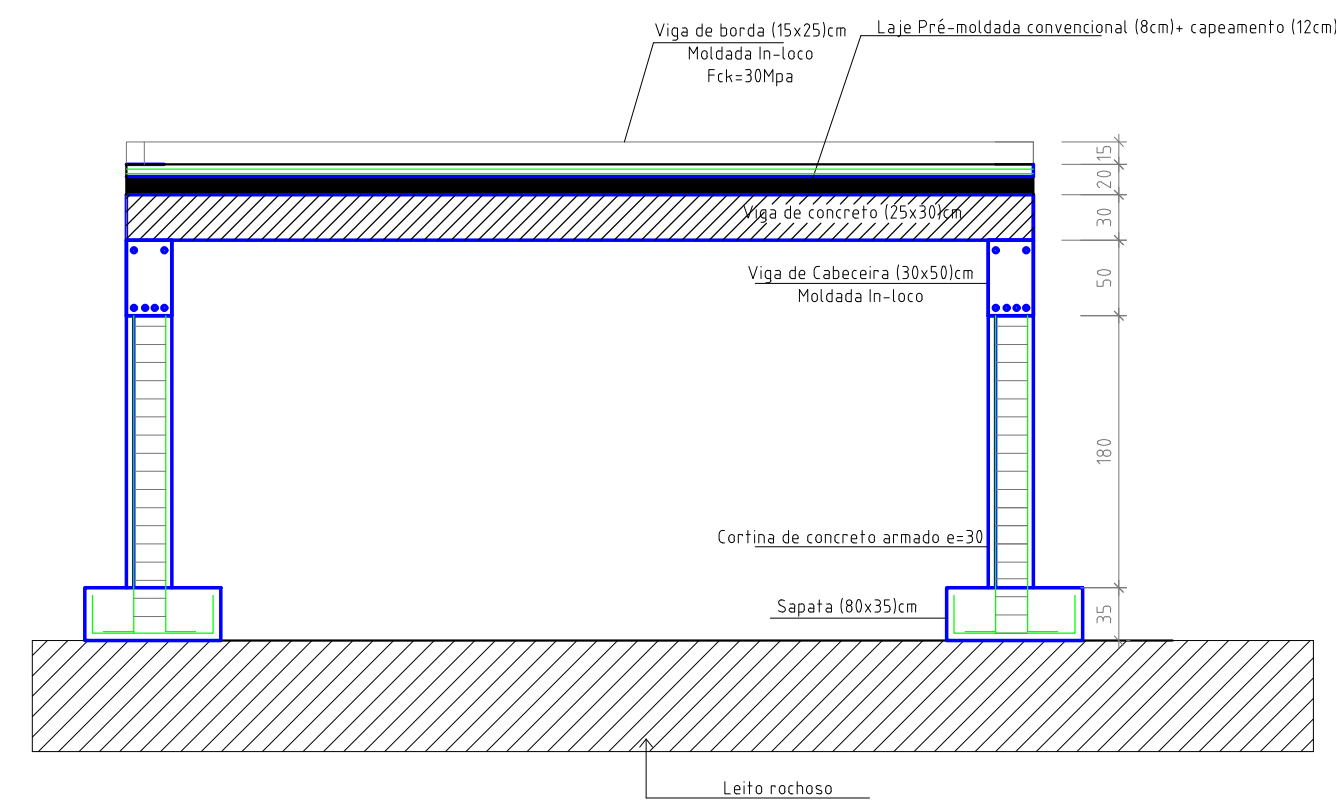


CORTE BB

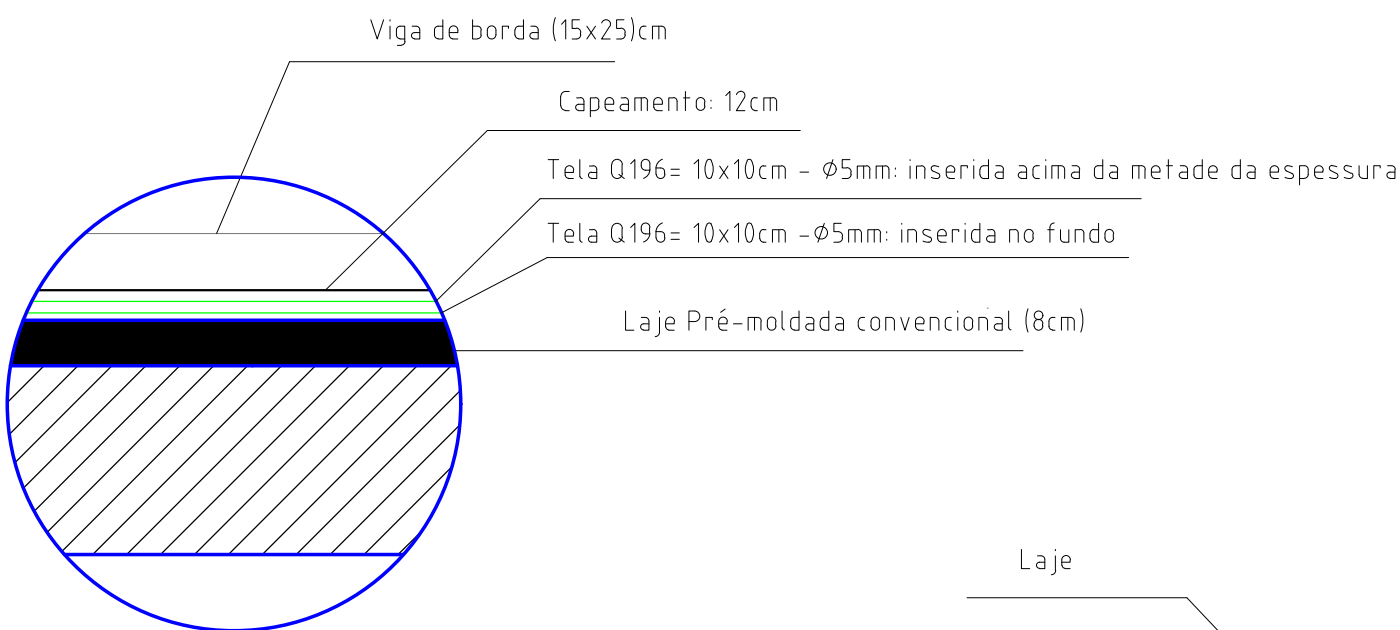


DETALHE- Capeamento


V1
25x (30+20)cm
Esc 1:50
Pré-Moldada

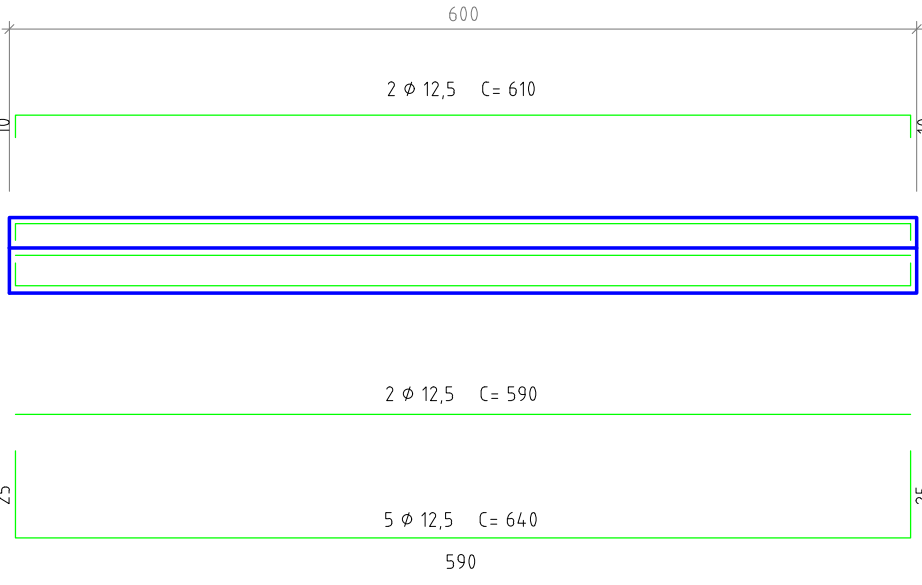


CORTE
Esc 1:25

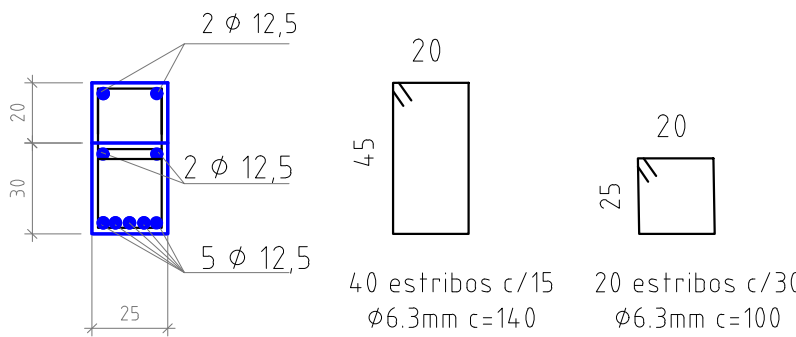


V2
25 x (30+35)cm
Pré-Moldada

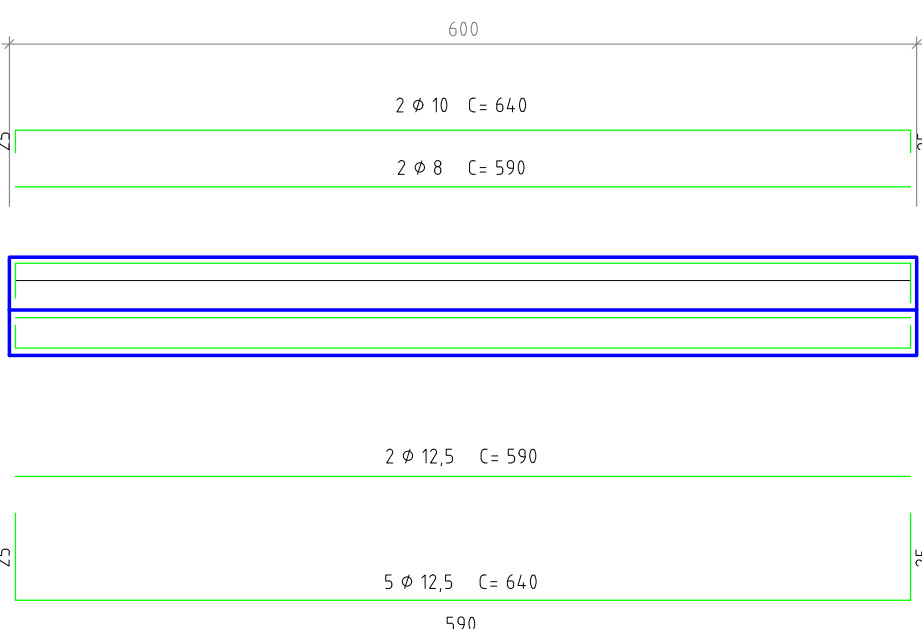



CORTE
Esc 1:25

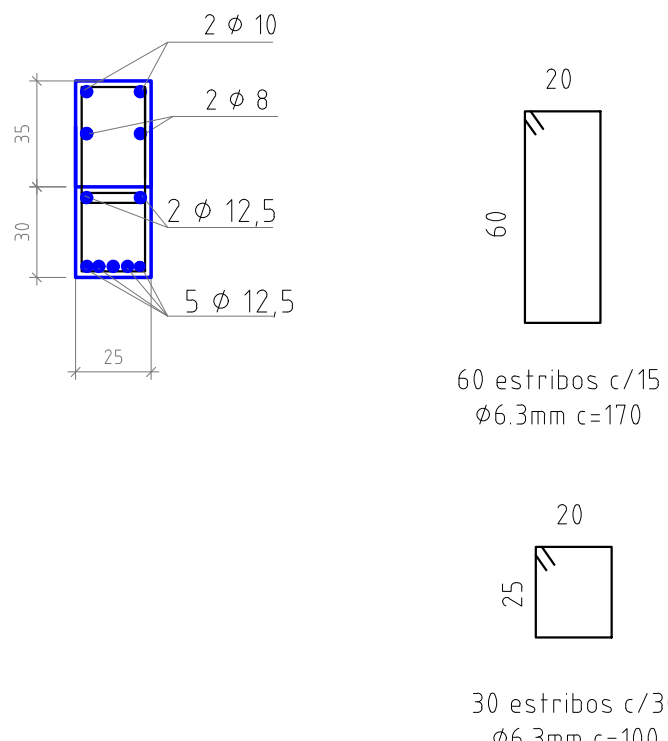


PILAR (30x50)cm - h=2,10m - 4 un.
Esc 1:25

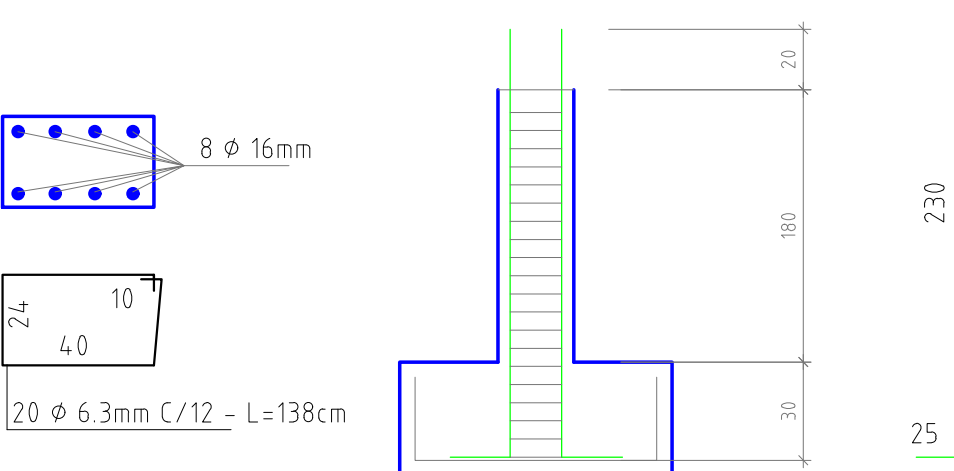

CORTINA DE CONCRETO ARMADO - E= 30cm
Esc 1:25

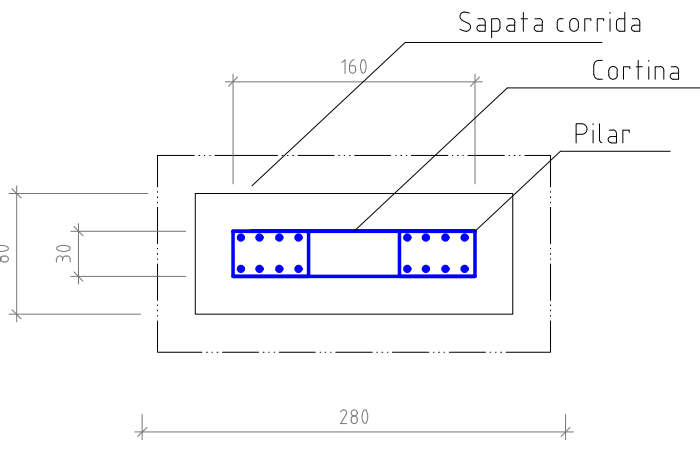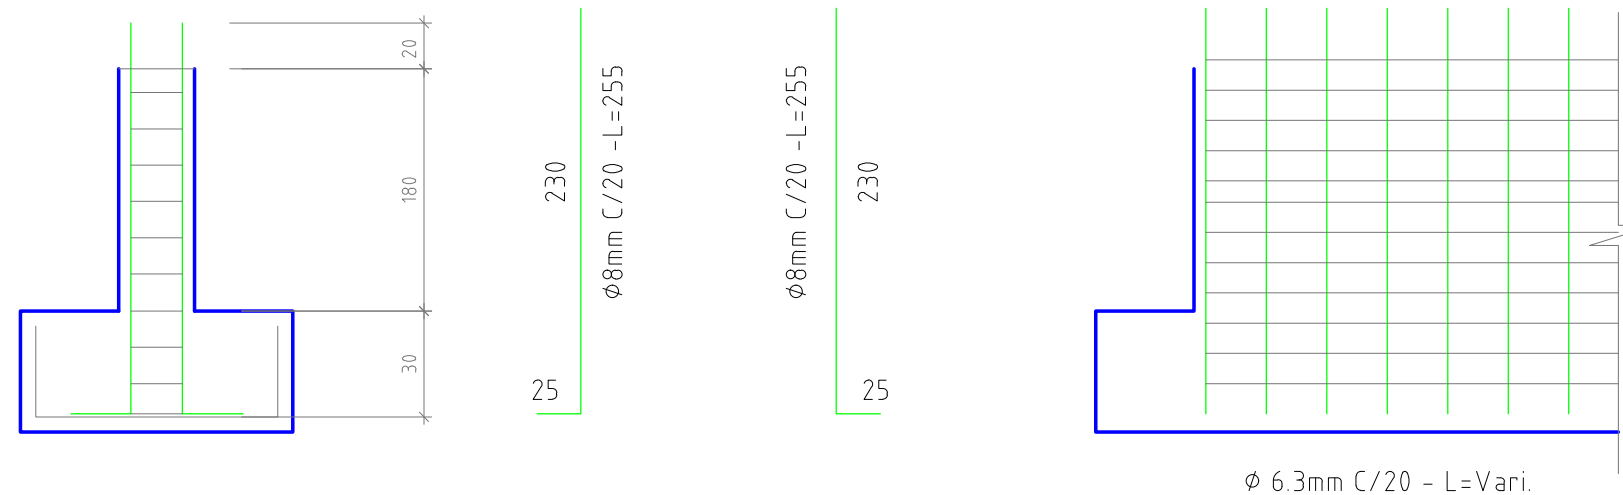


DETALHE- Sapata, cortina
esc 1:50

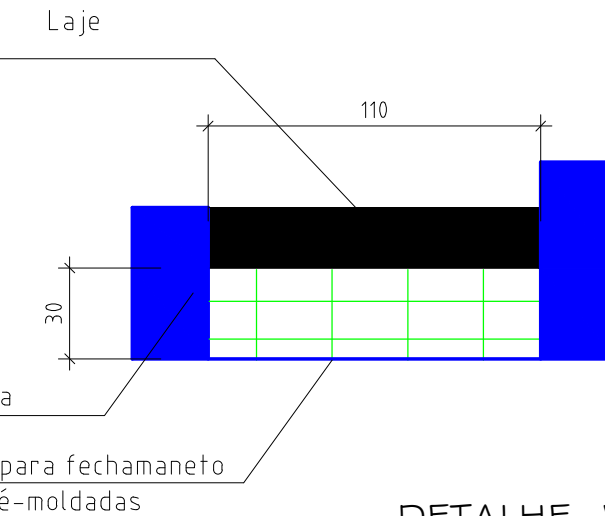


DETALHE- Viga de topo
esc 1:25

VIGA DE CABECEIRA (30x50)cm
Esc 1:25

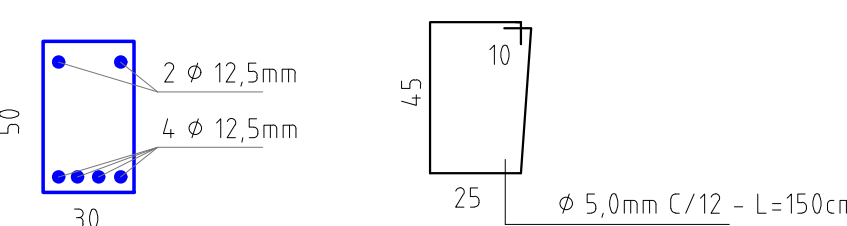

SAPATA (80x35xL)cm
Esc 1:25

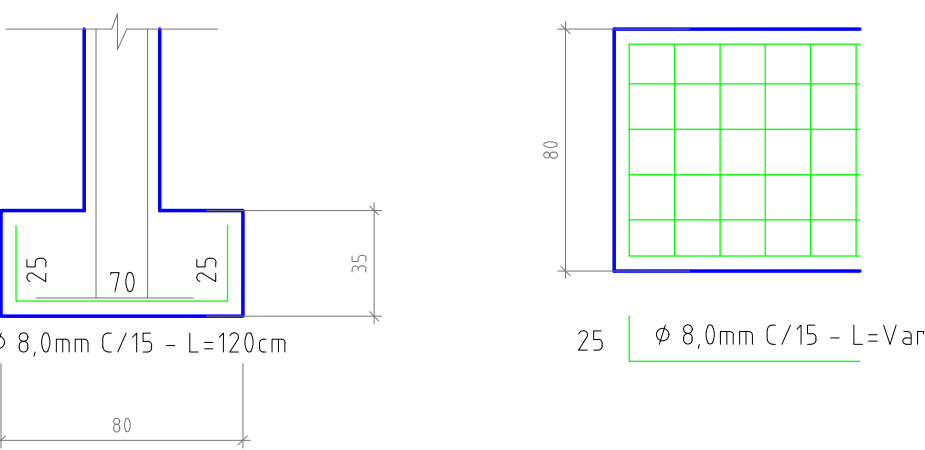

LARIGO ENGENHARIA E ARQUITETURA LTDA
CNPJ - 88.470.554/0001-01

Francine Agostini Rigo
Arquiteta e Urbanista - CAU A 54289-0
Eng. Civil - CREA 248.386

Av. Borges de Medeiros - 1550
Fone: 3347-1547 Cel: 9984-8444
E-mail: francinerigo@hotmail.com

Prop.: _____
Local: _____

PREFEITURA DE NOVA BASSANO - RS
Linha 12ª. Comunidade São João - Nova Bassano - RS

CNPJ 87.502.894/0001-04

Assunto: **PLANTA BAIXA**
Planta de Formas, Cortes, Detalhamentos

Área(m2):
9,60m²

Escala:
Indicada

Desenho:
Francine

Data:
ago/23

2