

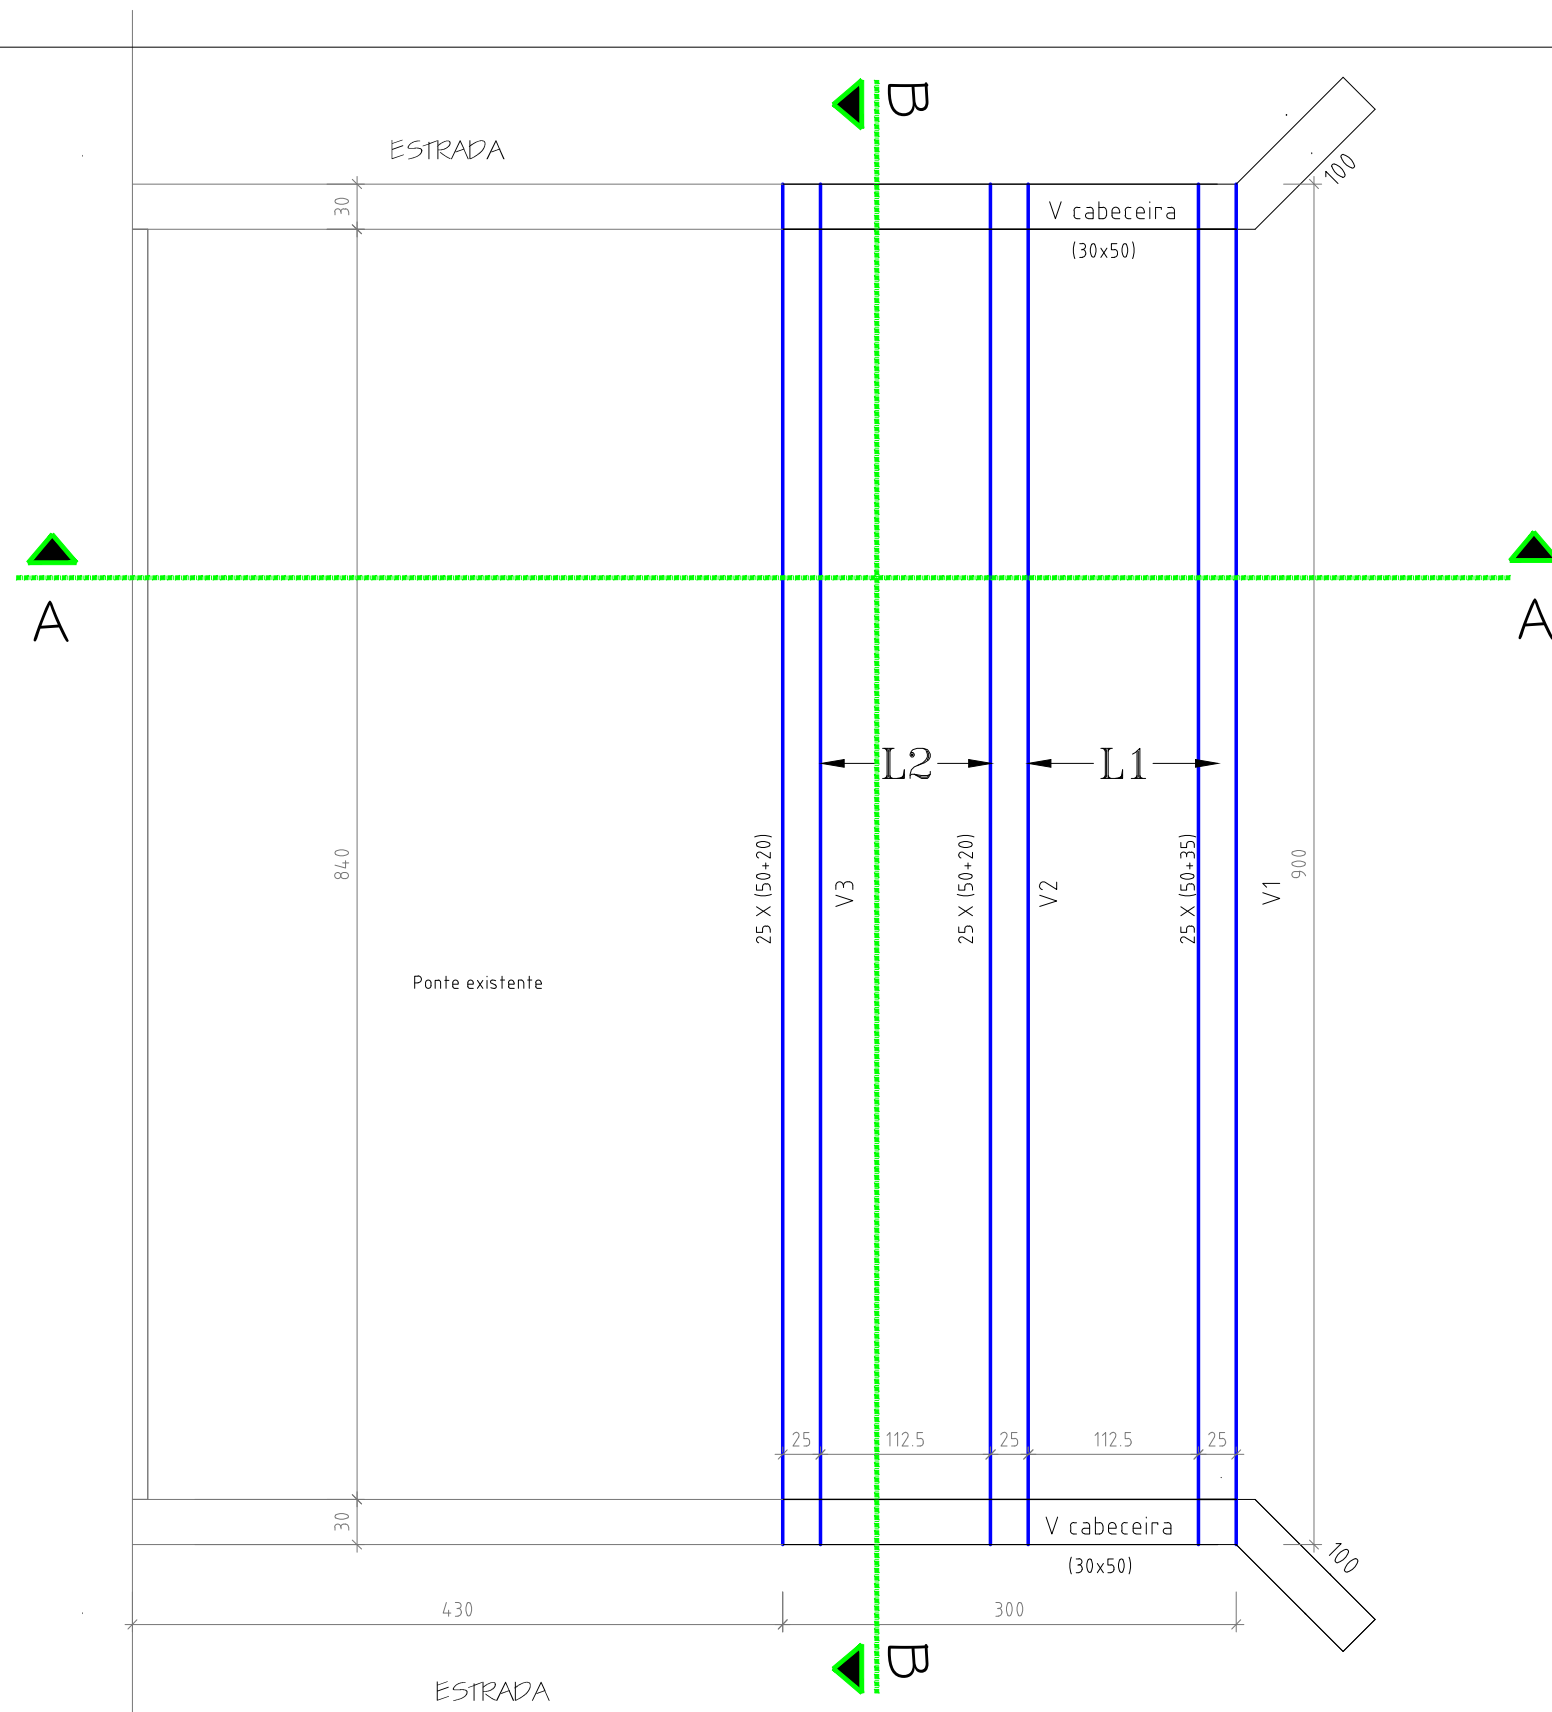


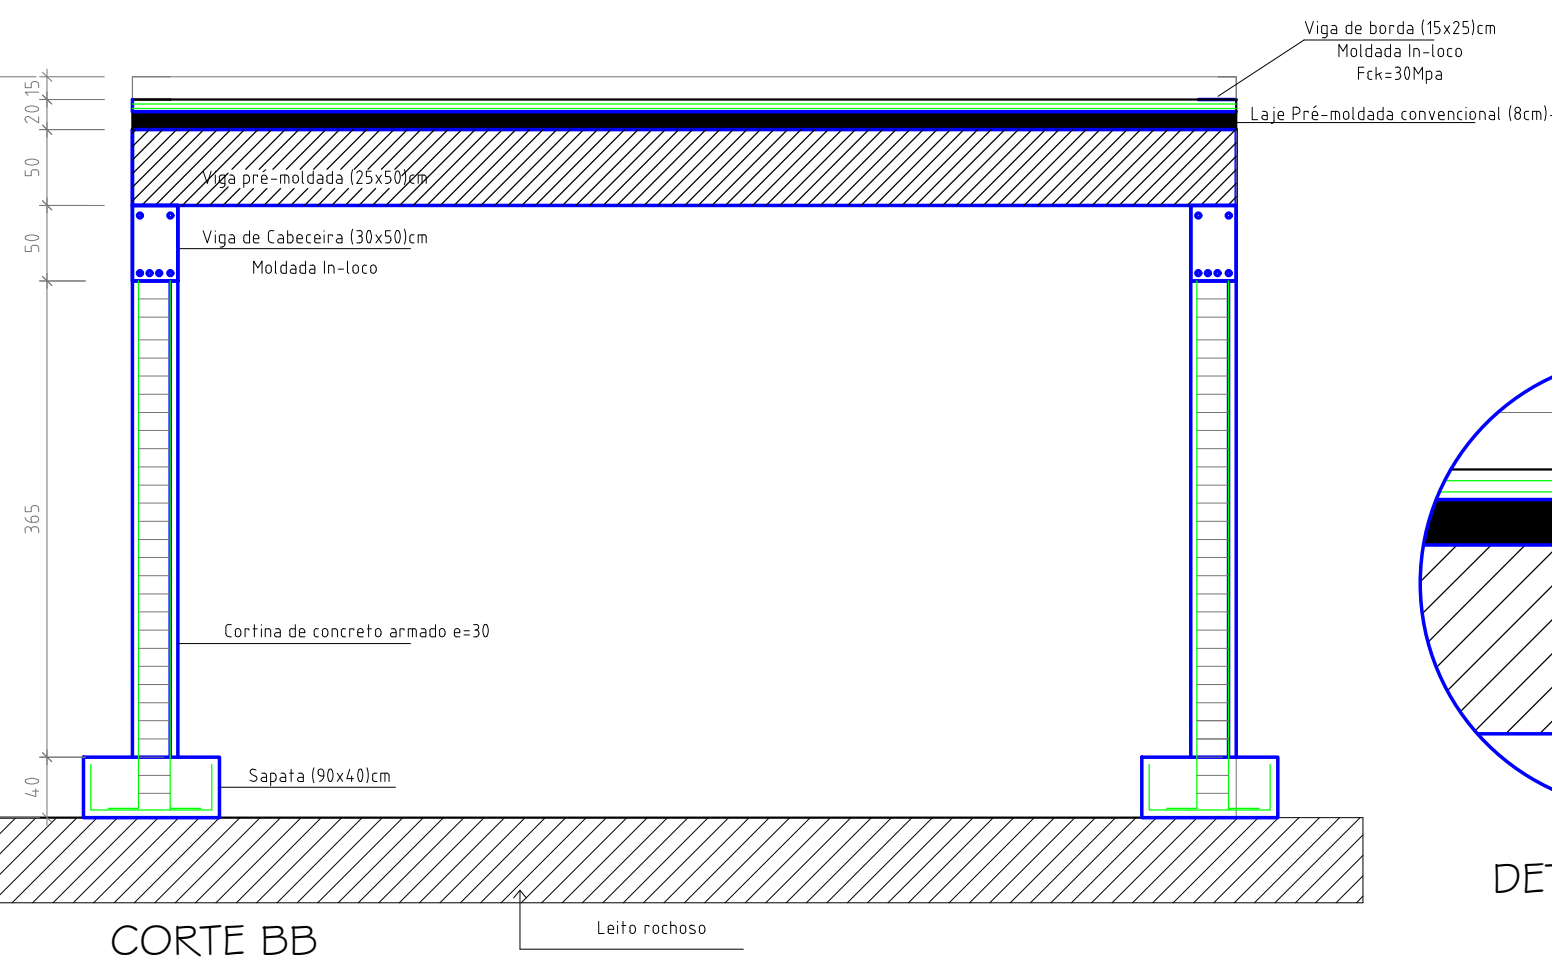


PROJETO ESTRUTURAL
Planta de Formas - esc 1:50

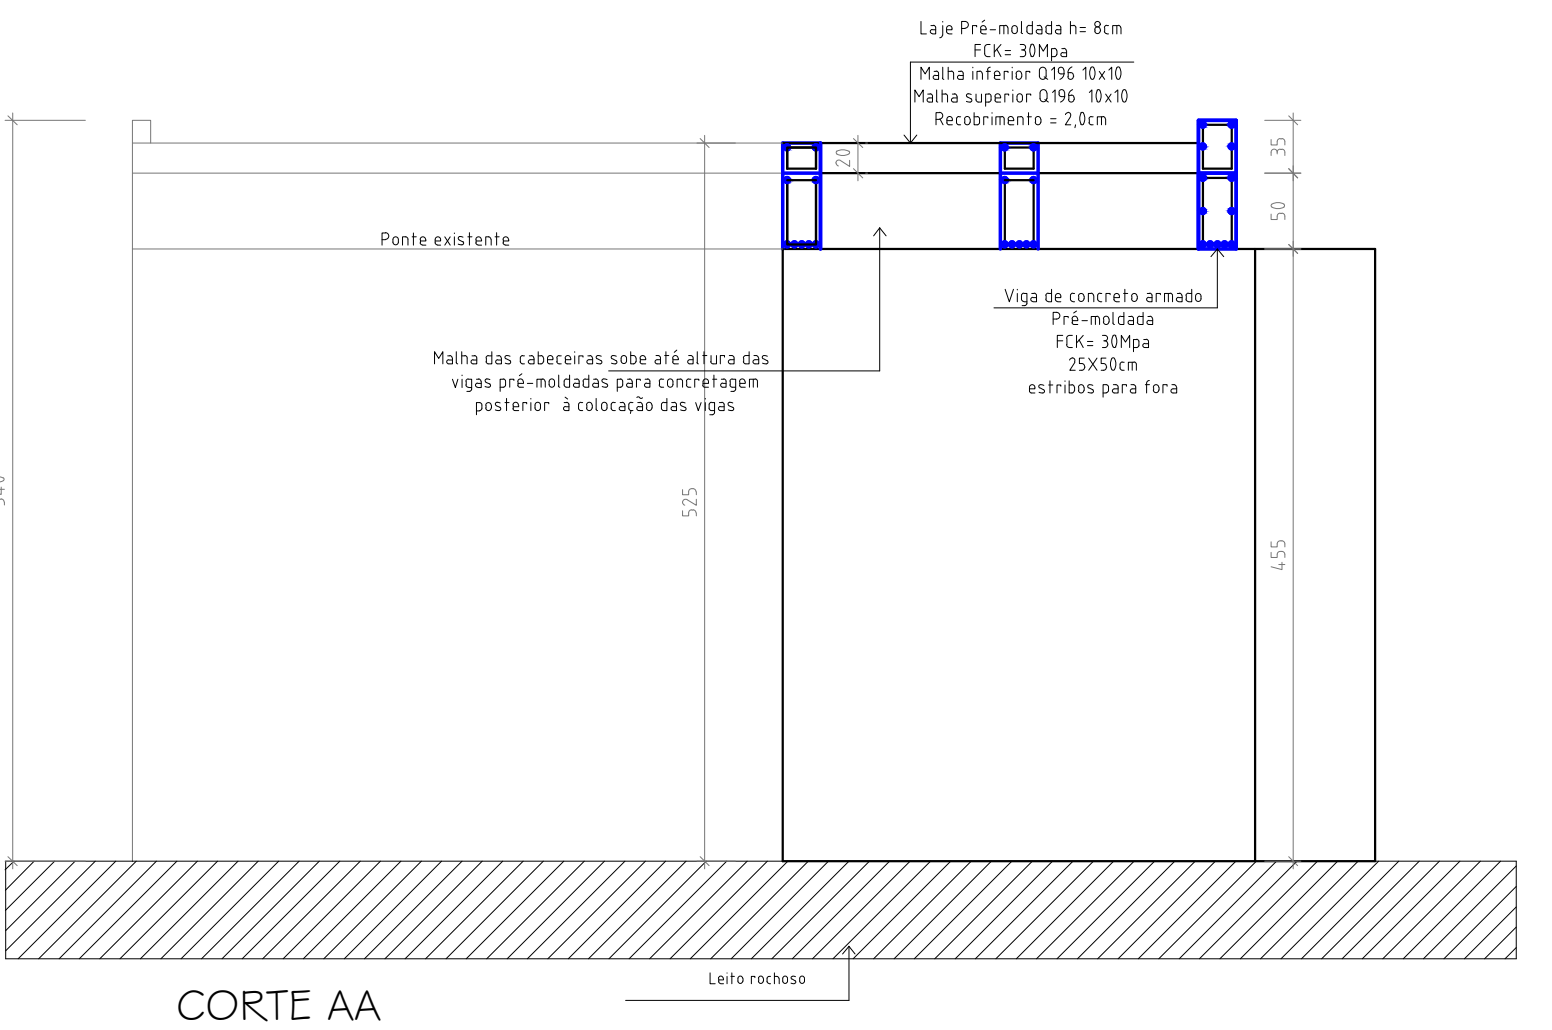


V2 = V3 25x (50+20)cm

Esc 1:50
PRÉ-MOLDADA

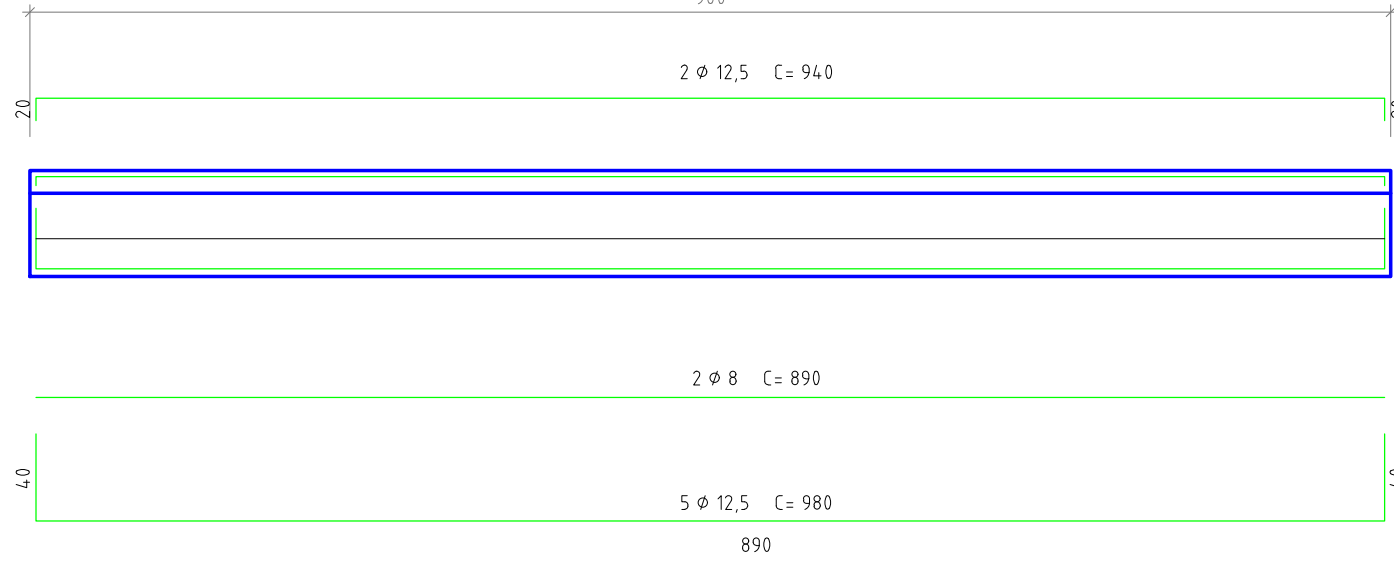


CORTE
Esc 1:25

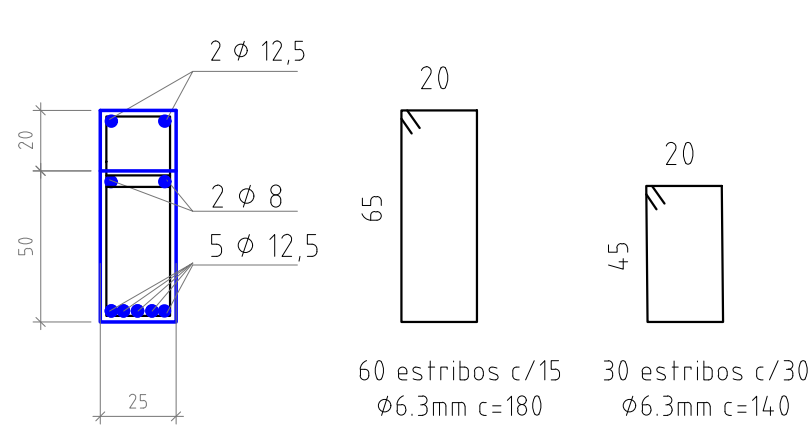


V1 25 x (50+35)cm

Esc 1:50
PRÉ-MOLDADA

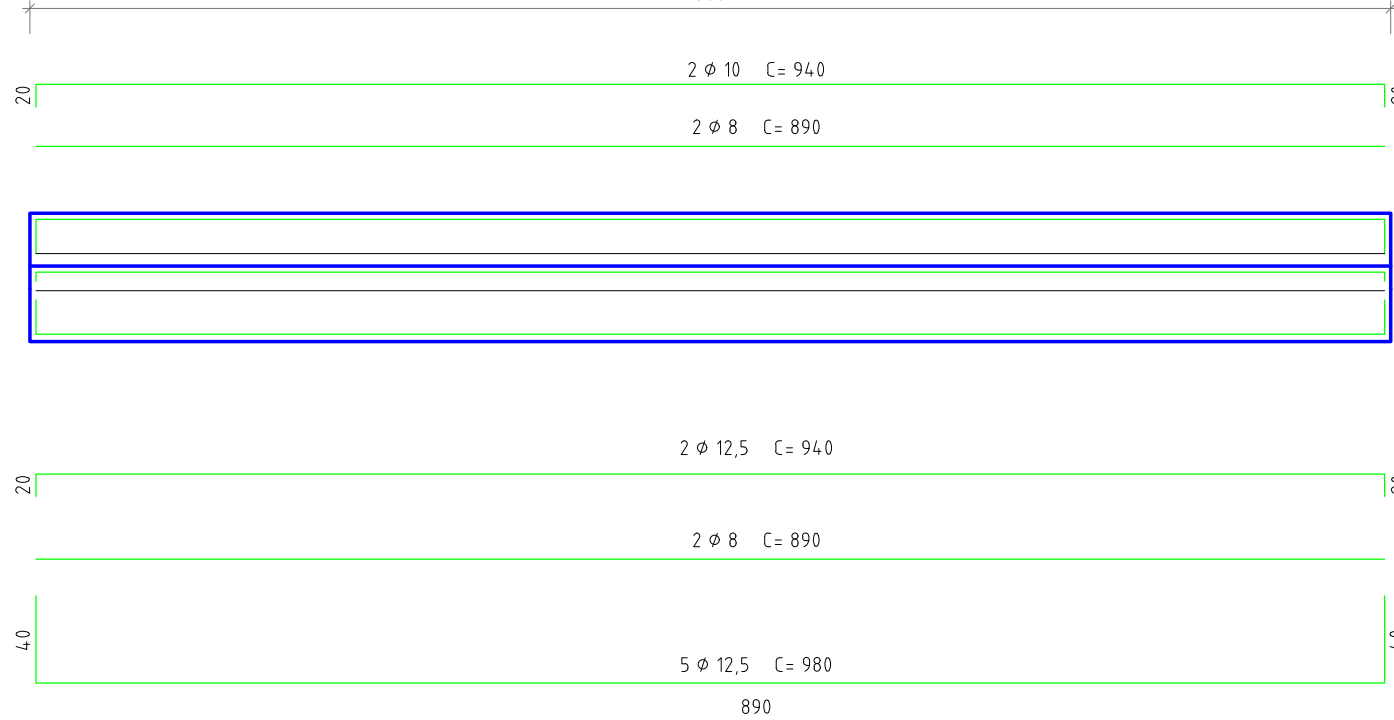


CORTE
Esc 1:25

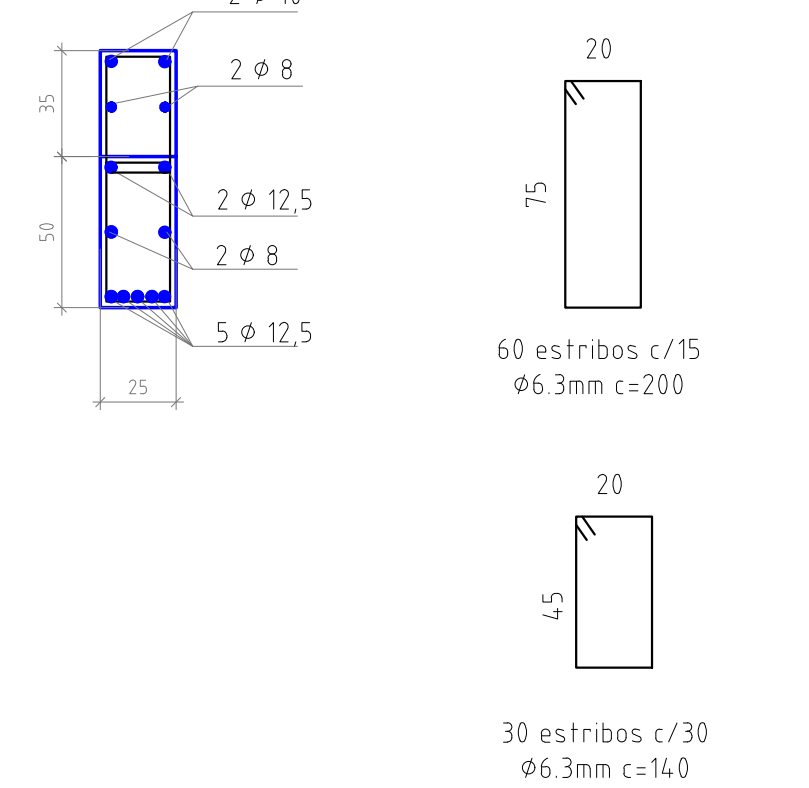


VIGA DE CABECEIRA (30x50)cm

Esc 1:25

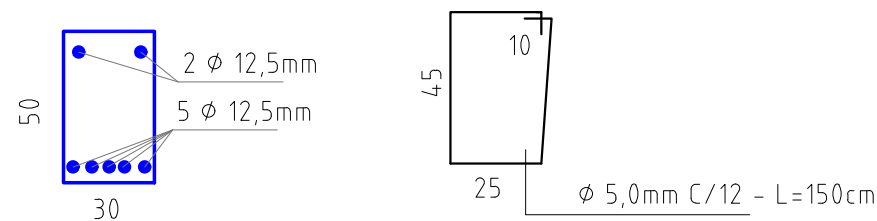


SAPATA (90x40xL)cm

Esc 1:25

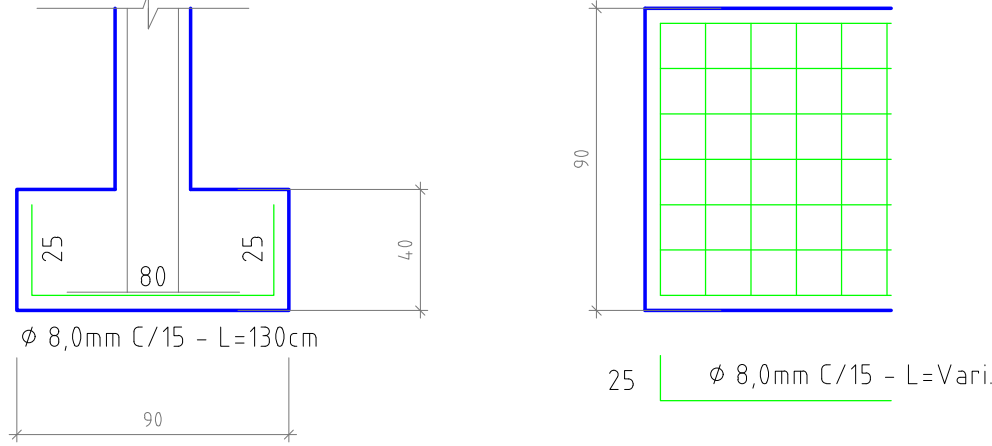


PILAR (30x50)cm - h=4,00m - 4 un.

Esc 1:25

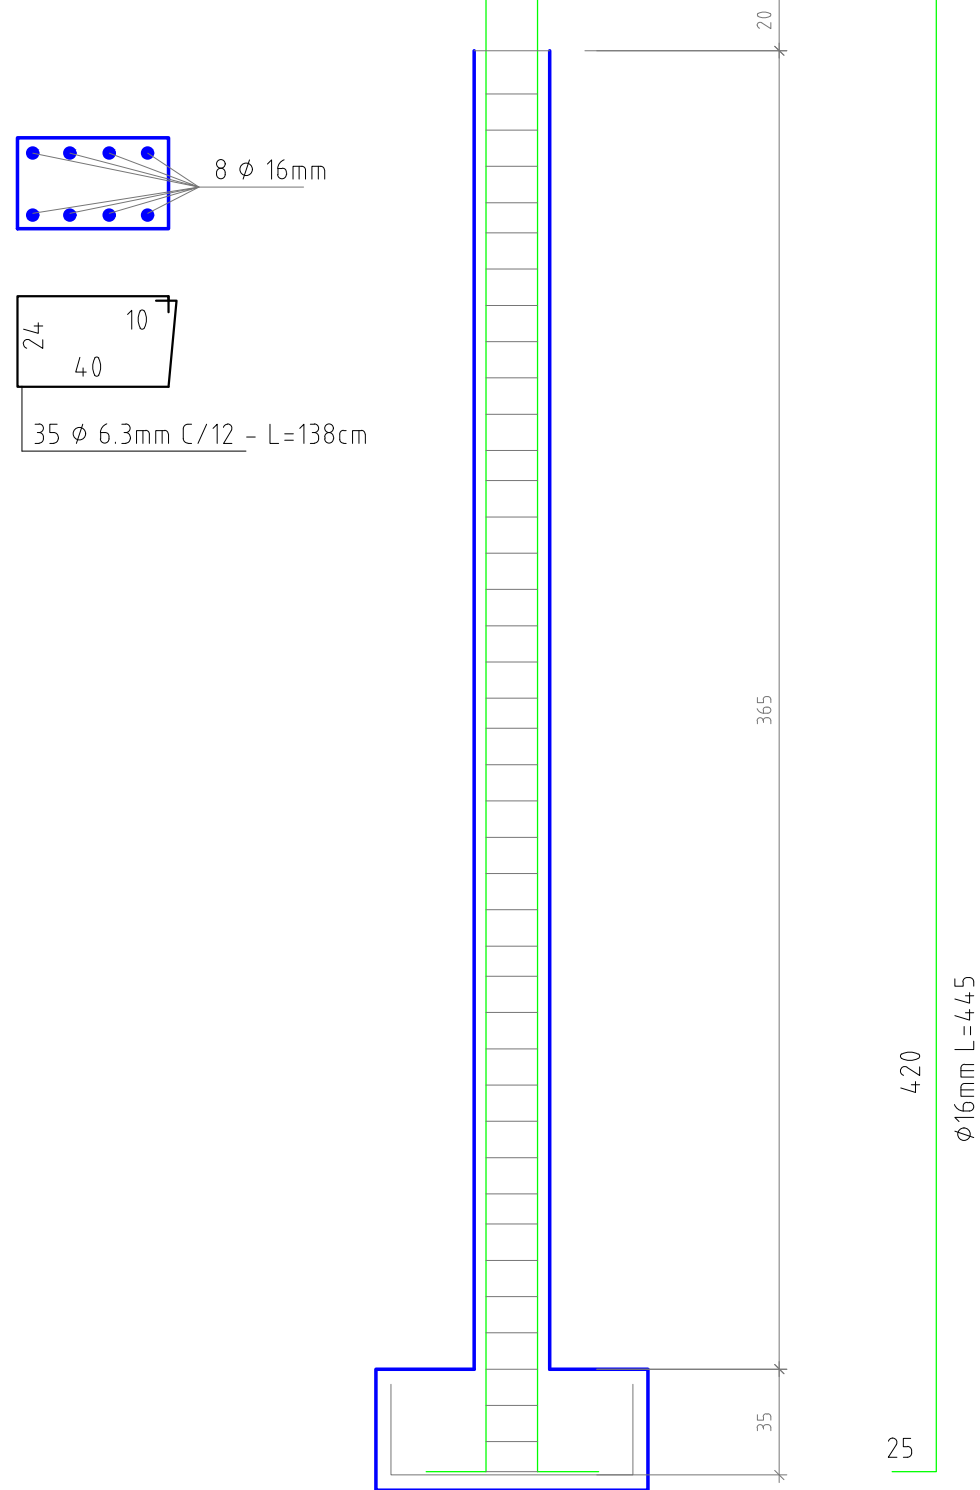



CORTINA DE CONCRETO ARMADO - E= 30cm

Esc 1:25

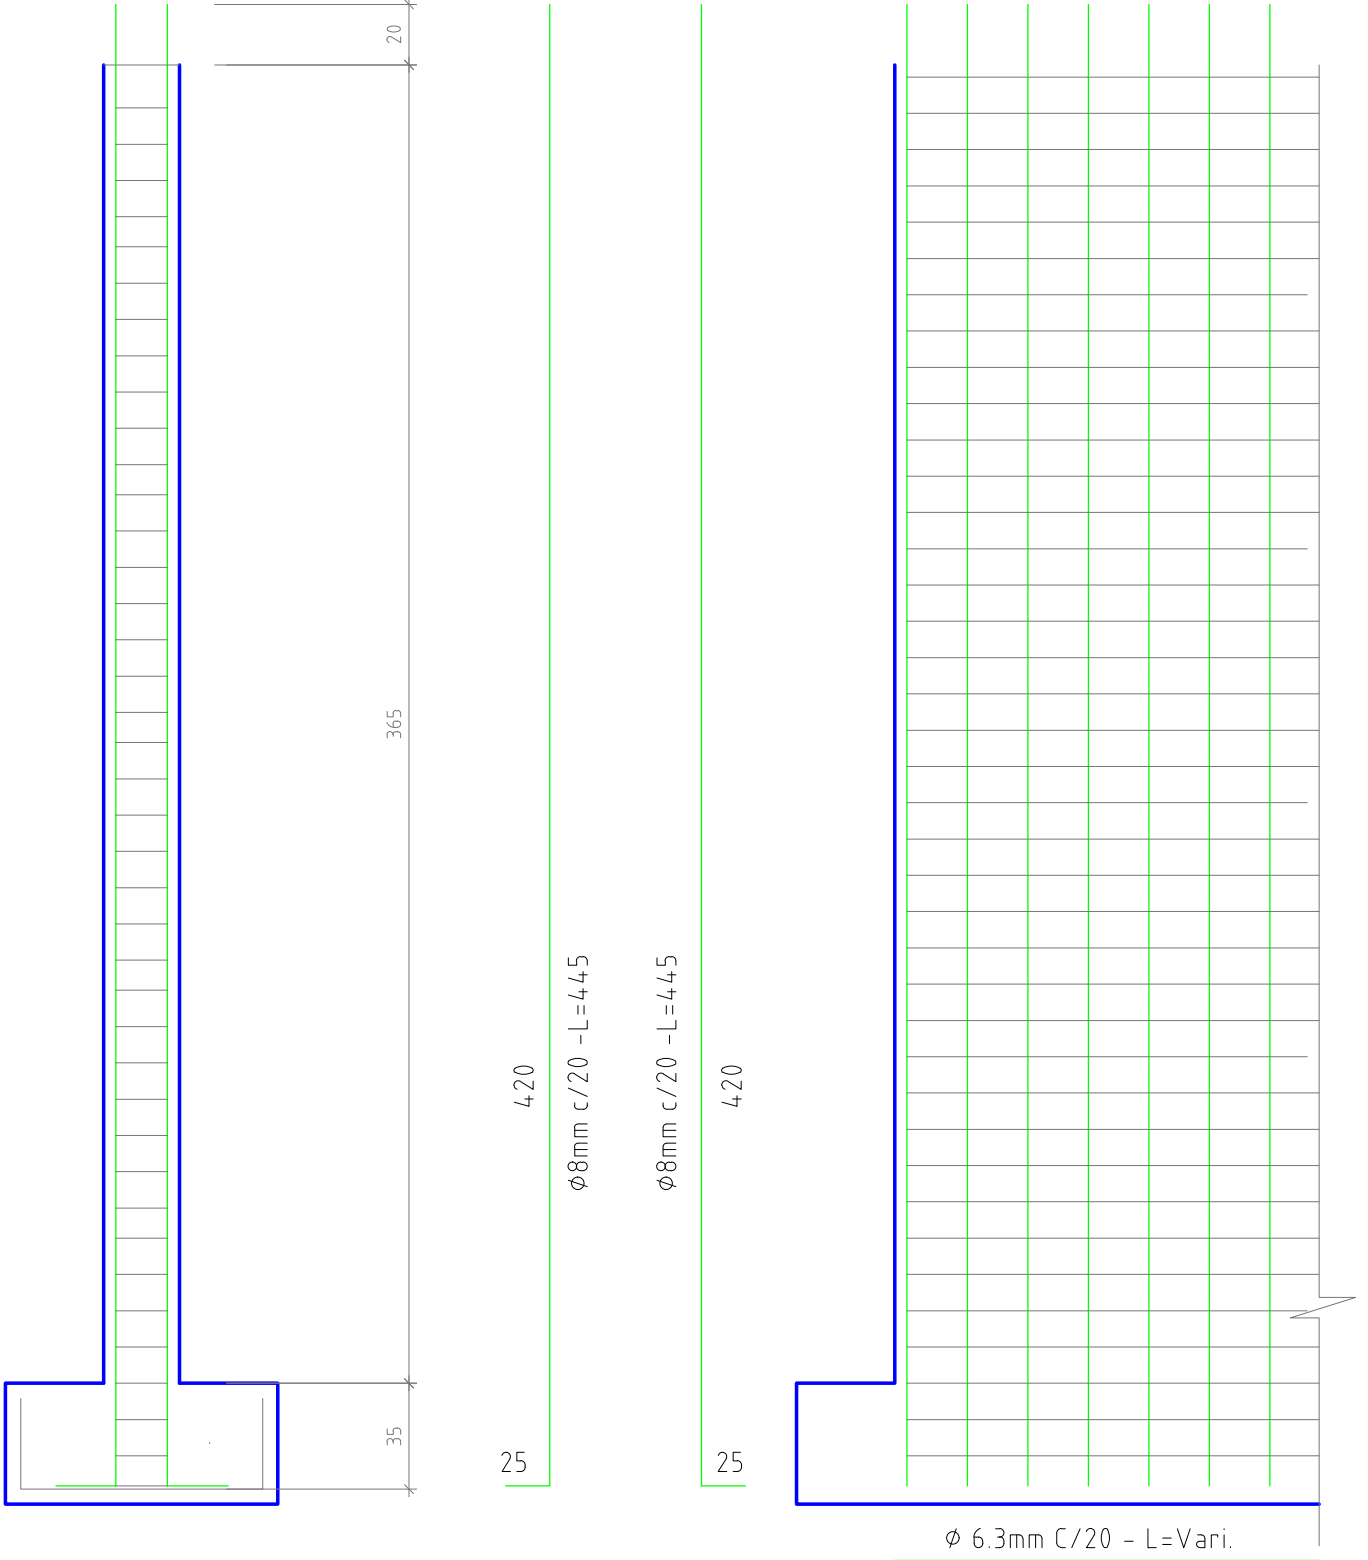


DETALHE- Viga de topo

esc 1:25

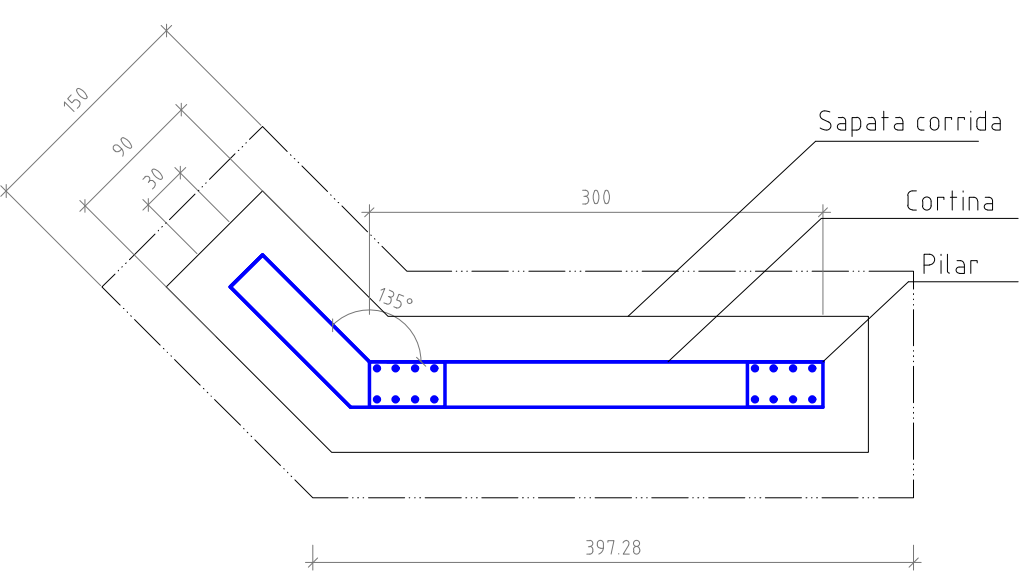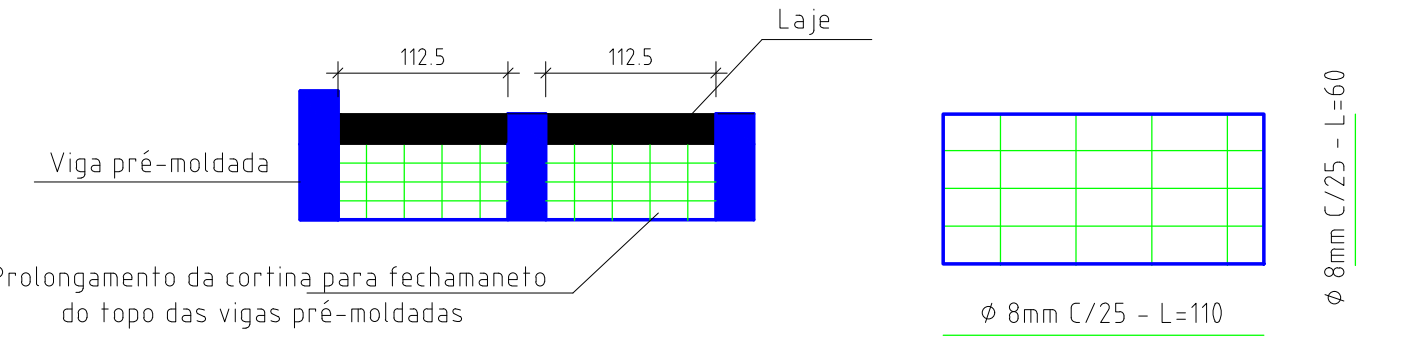

DETALHE- Sapata, cortina

esc 1:50

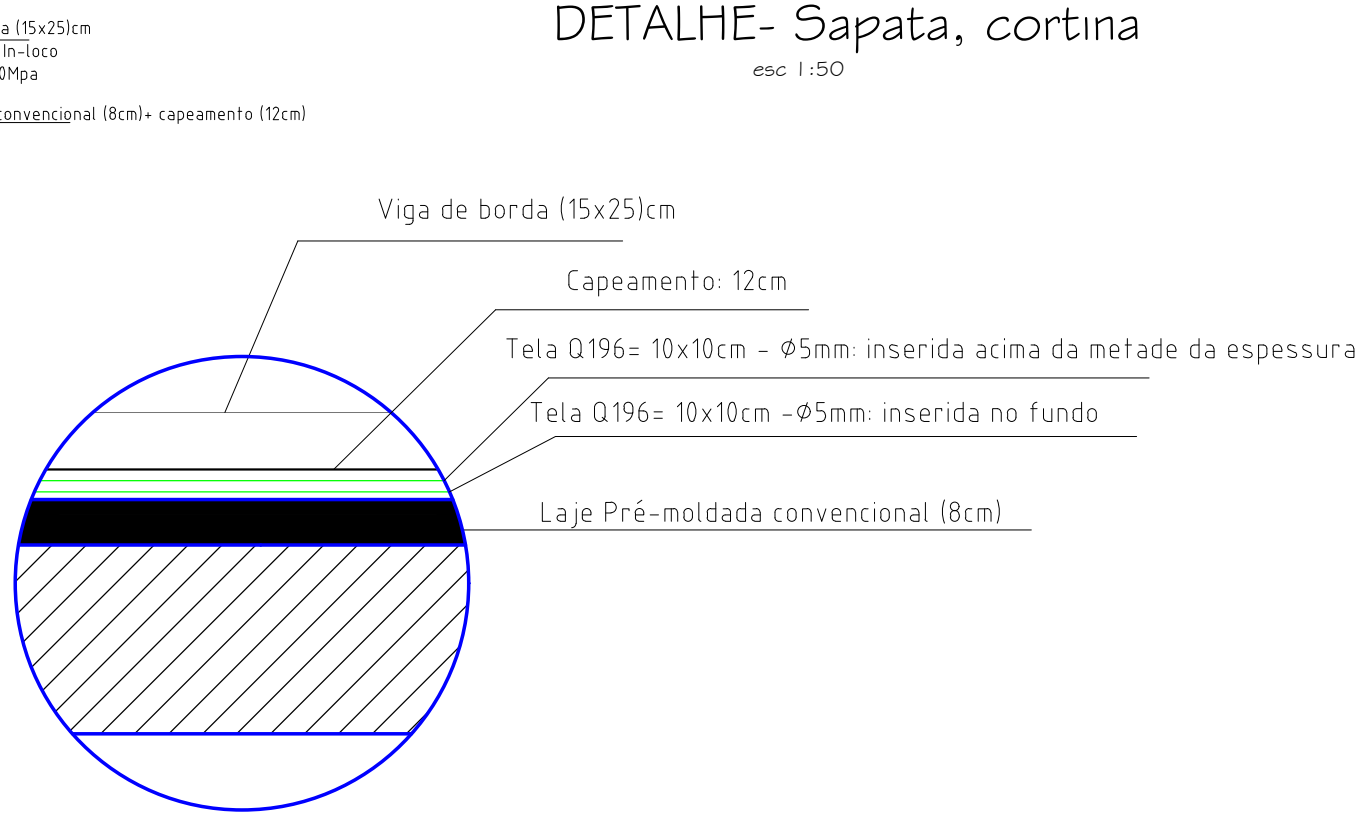

DETALHE- Capejamento

esc 1:25

LARIGO ENGENHARIA E ARQUITETURA LTDA
CNPJ - 88.470.554/0001-01

Francine Agostini Rigo

Arquiteta e Urbanista - CAU A 54289-0 Fone: 3347-1547 Cel: 9984-8444
Eng. Civil - CREA 248.386 E-mail: francinerigo@hotmail.com

Prop.: PREFEITURA DE NOVA BASSANO - RS CNPJ 87.502.894/0001-04
Local: Linha 10ª, Comunidade São Pelegrino - Nova Bassano- RS

Assunto: **PLANTA BAIXA**
Planta de Formas, Cortes, Detalhamentos

2

Área(m²):
27,00m²
Escala:
Indicada
Desenho:
Francine
Data:
março/23