
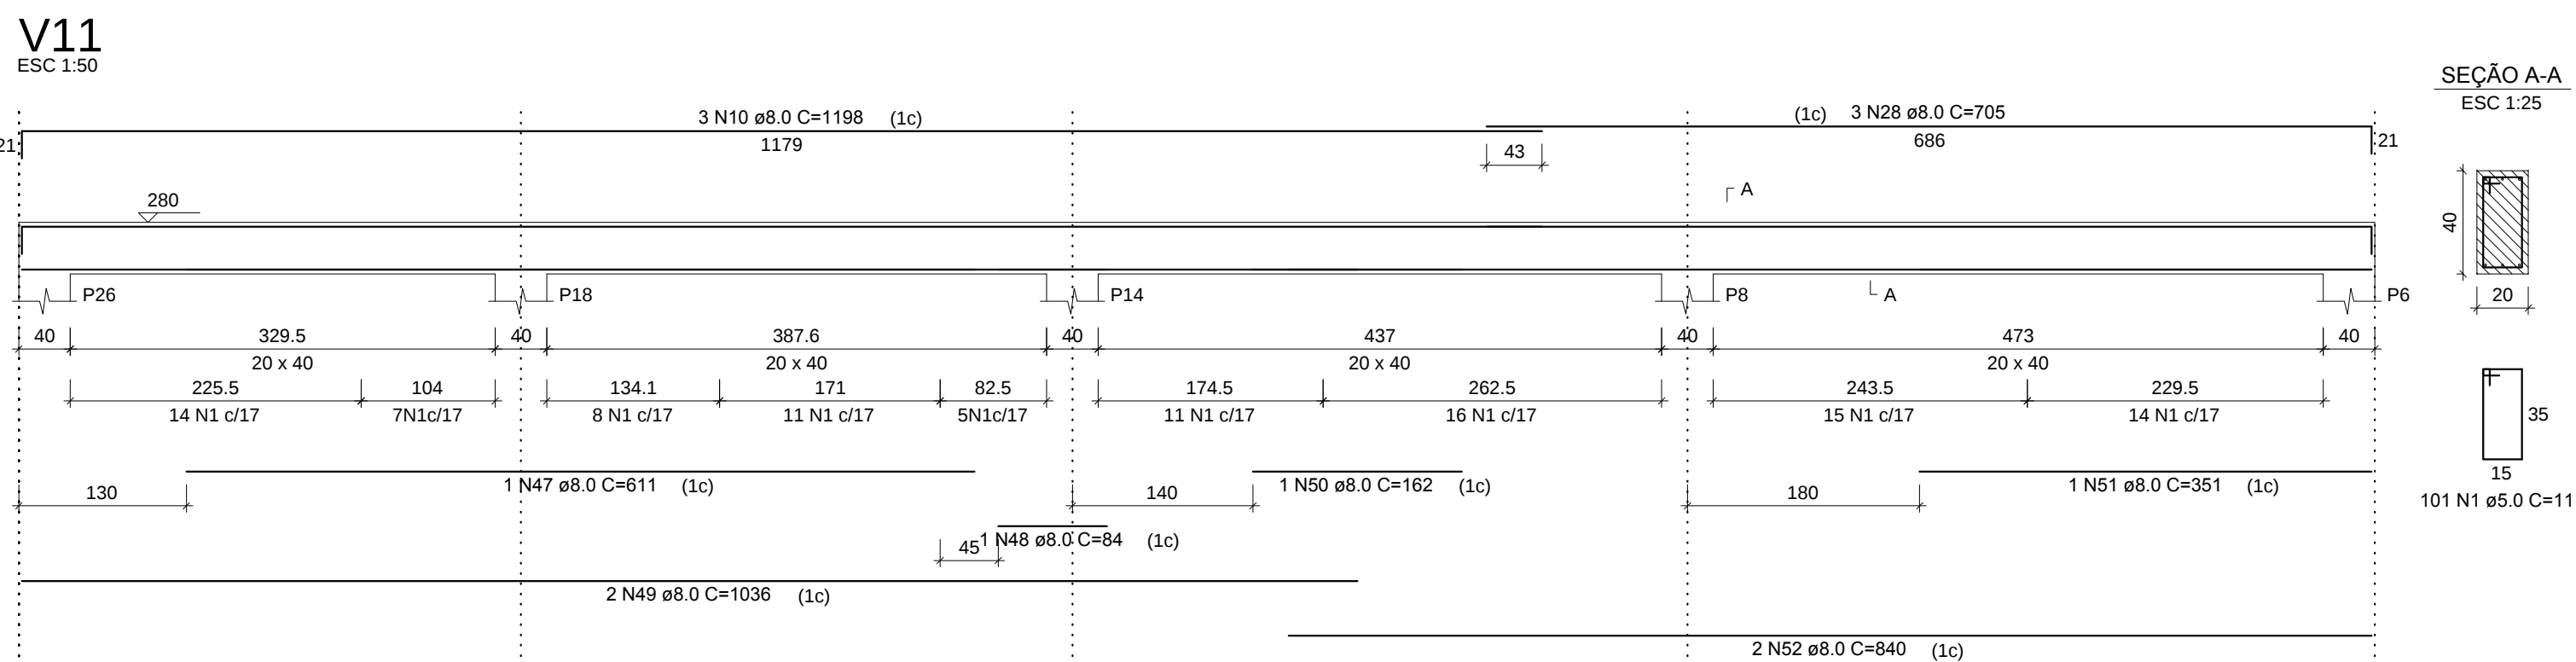
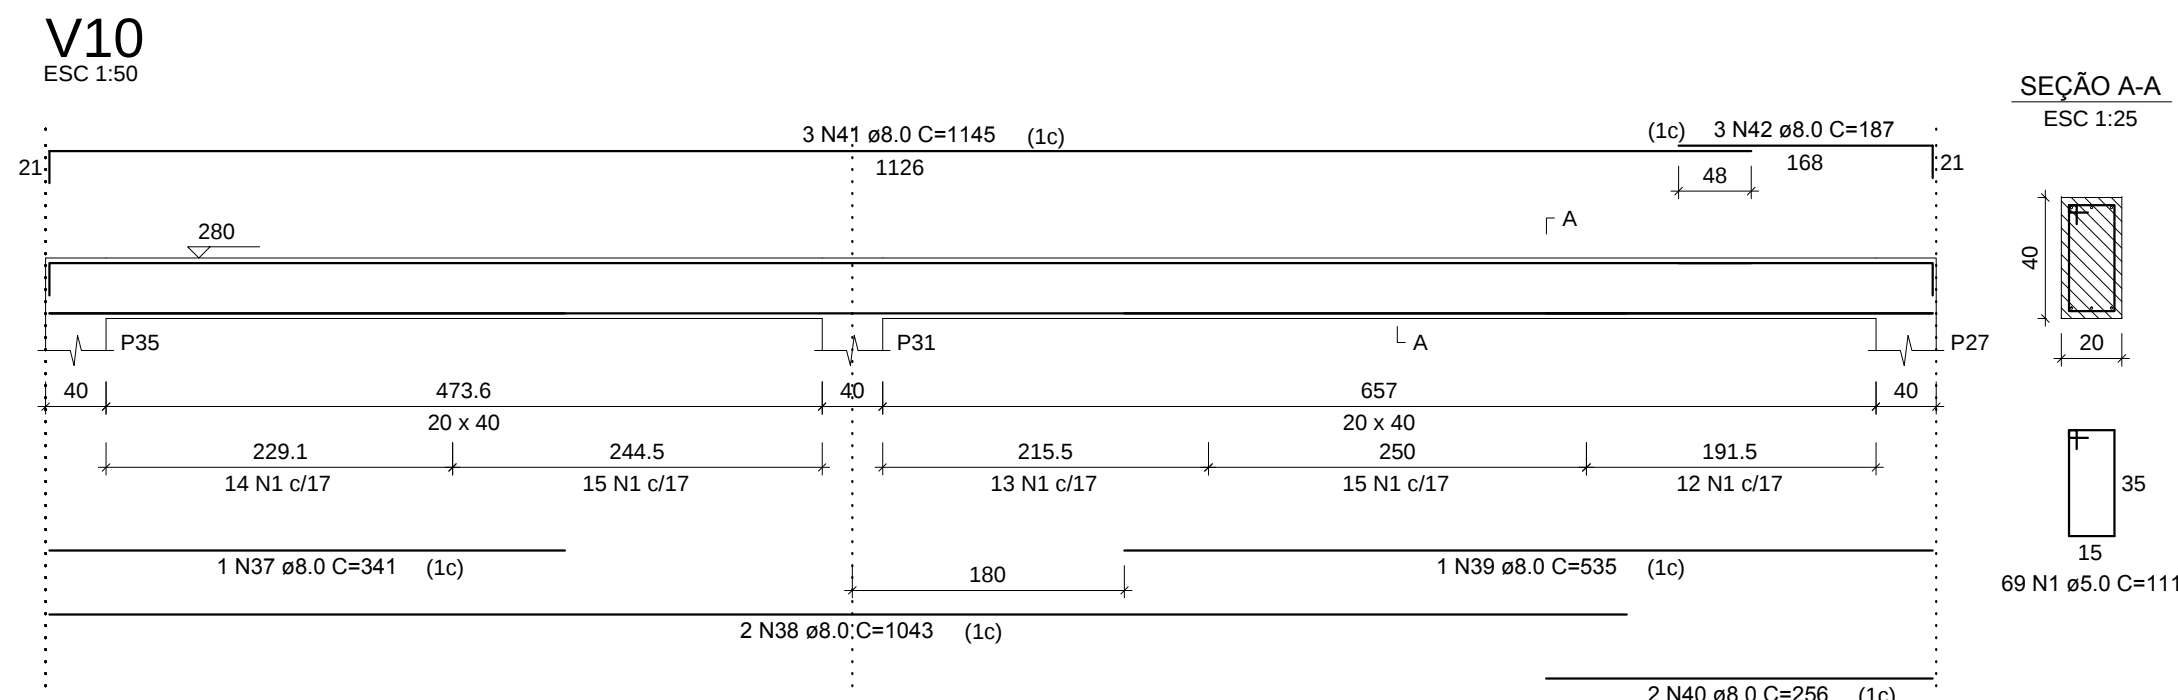
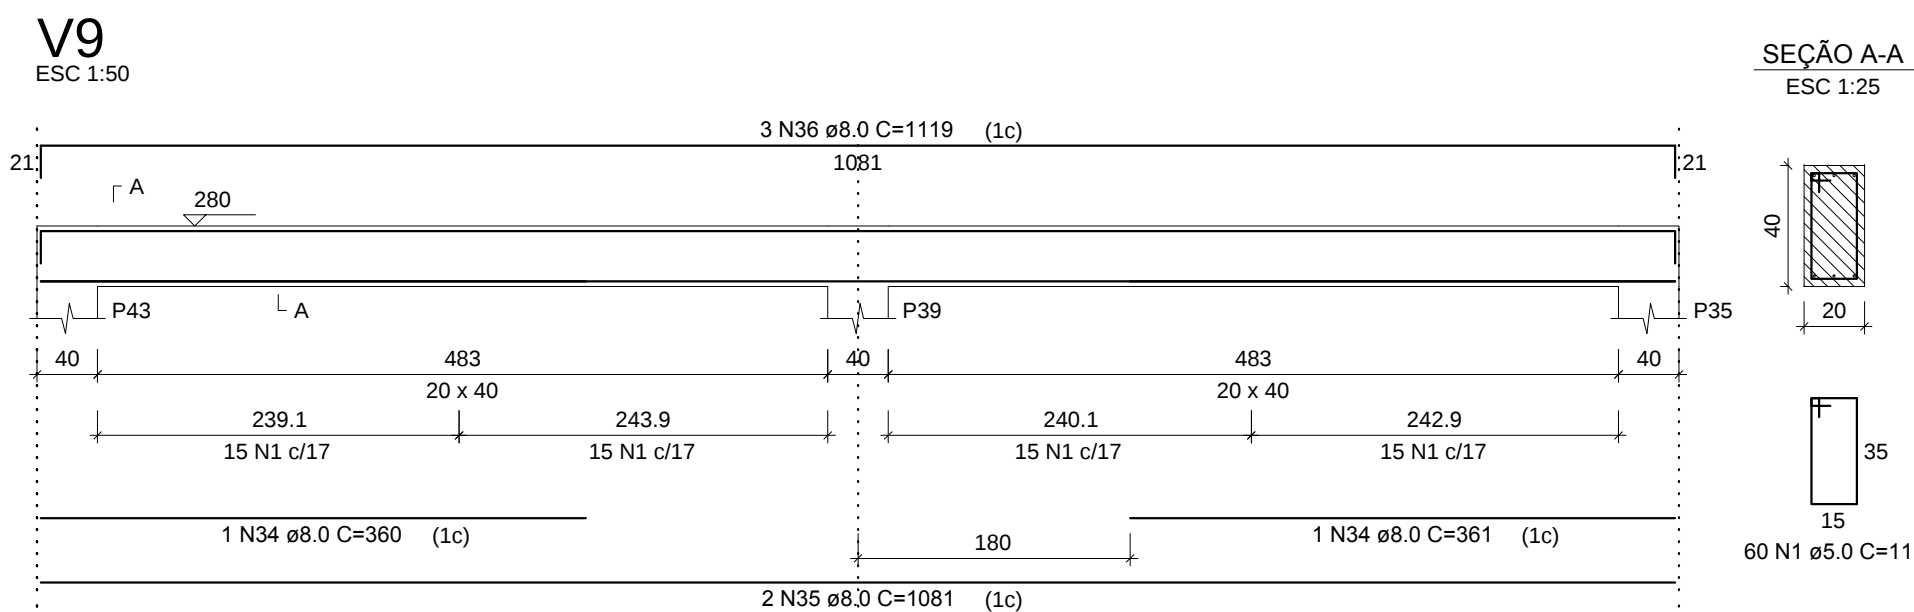
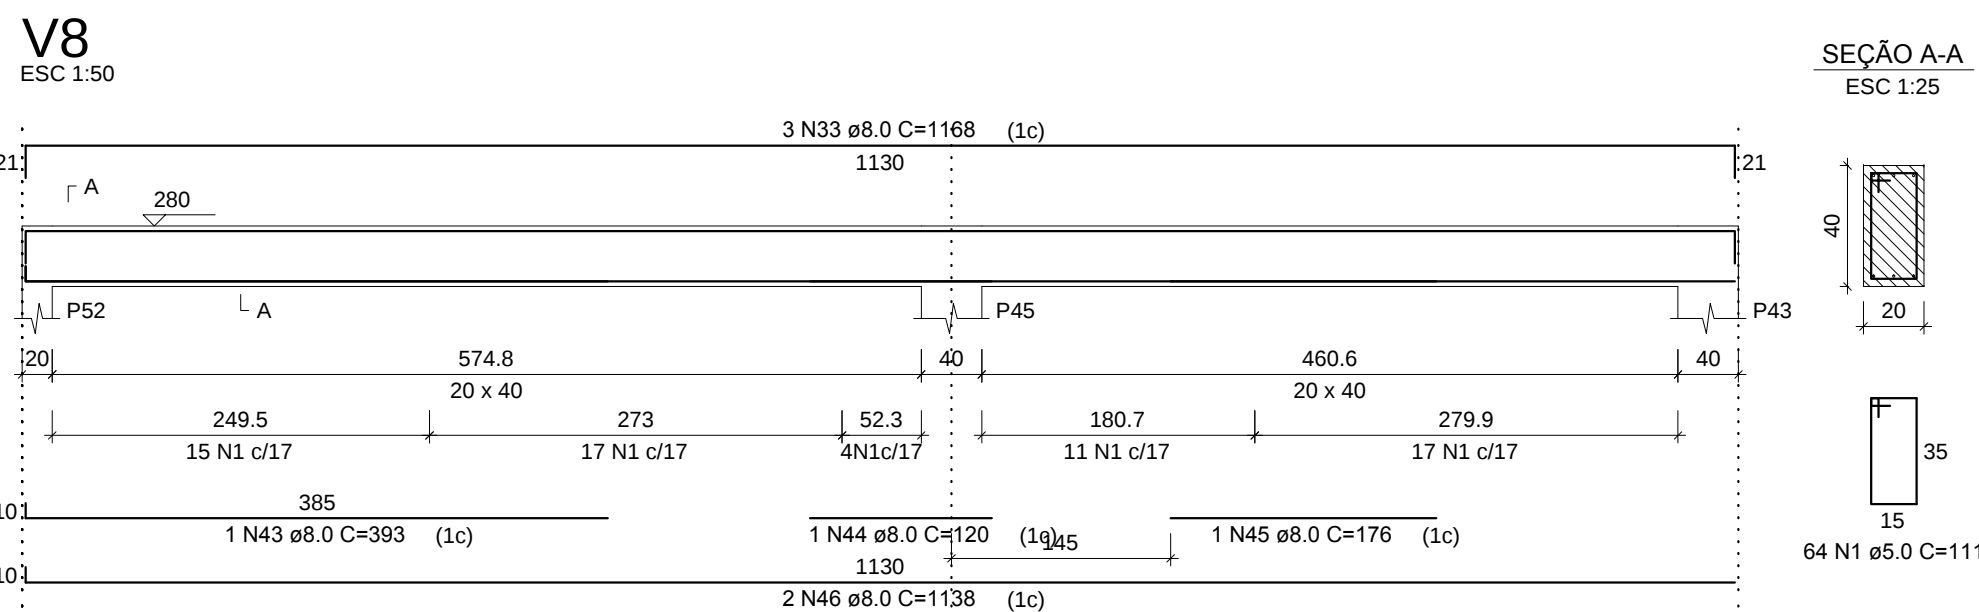
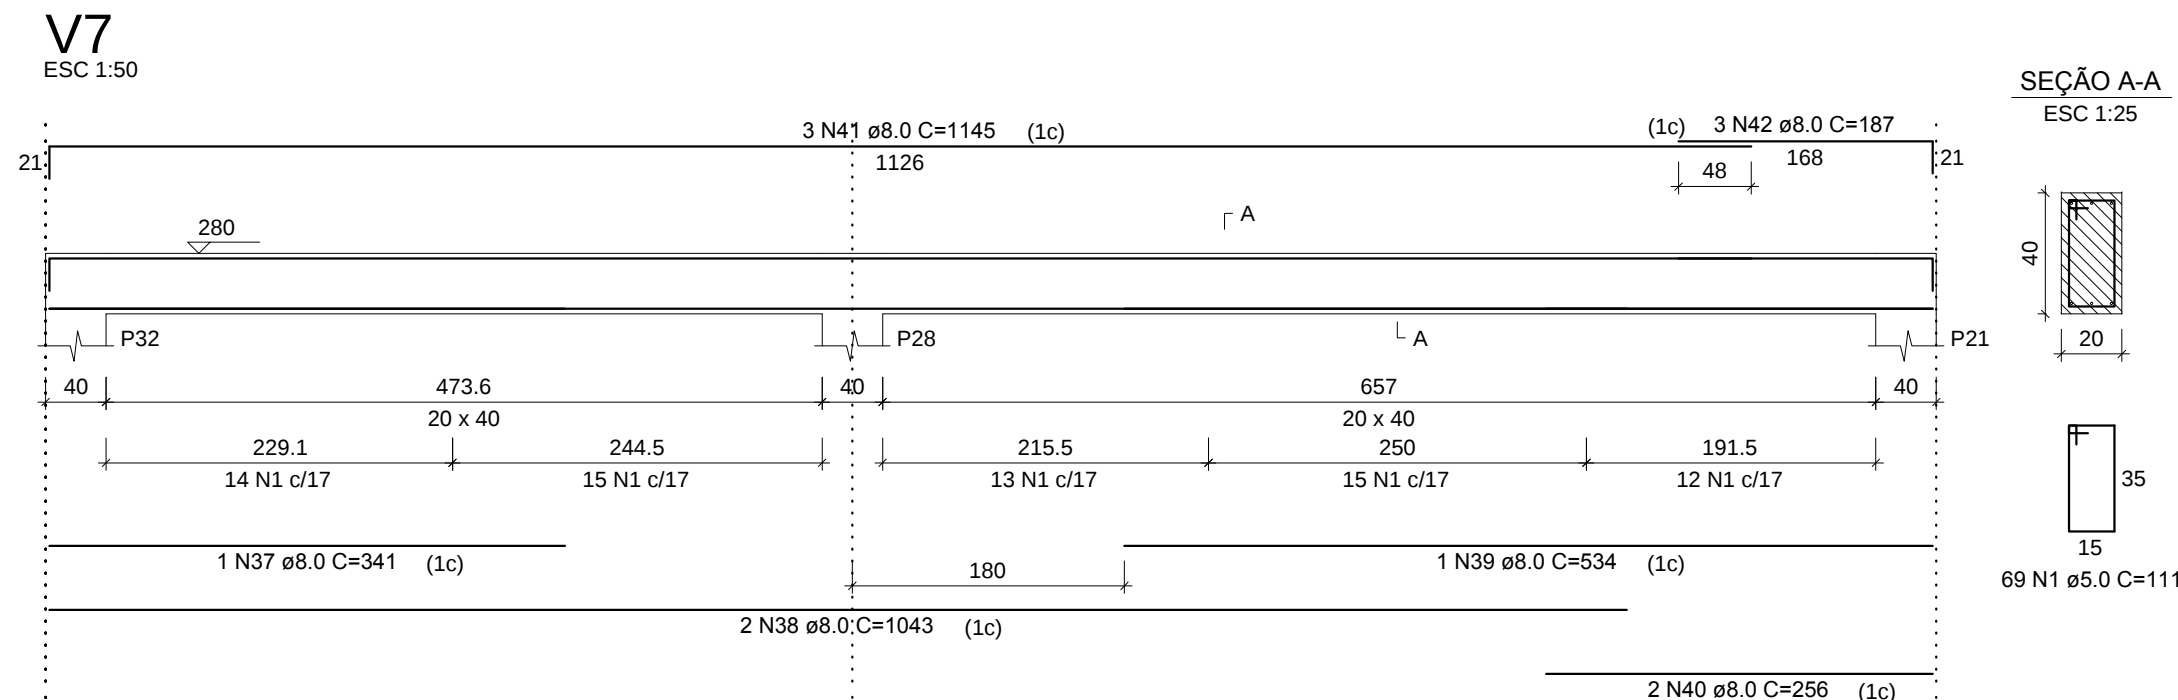
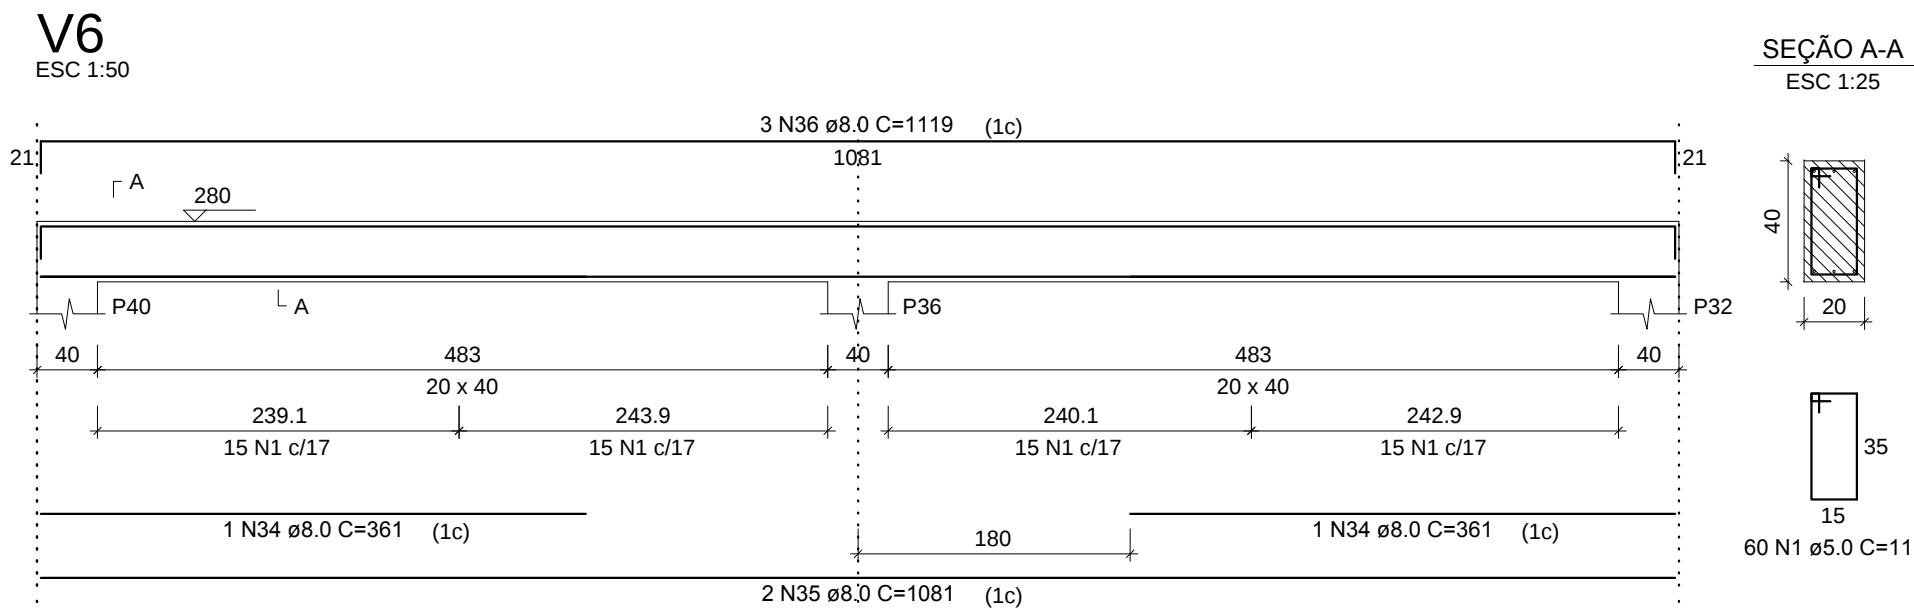
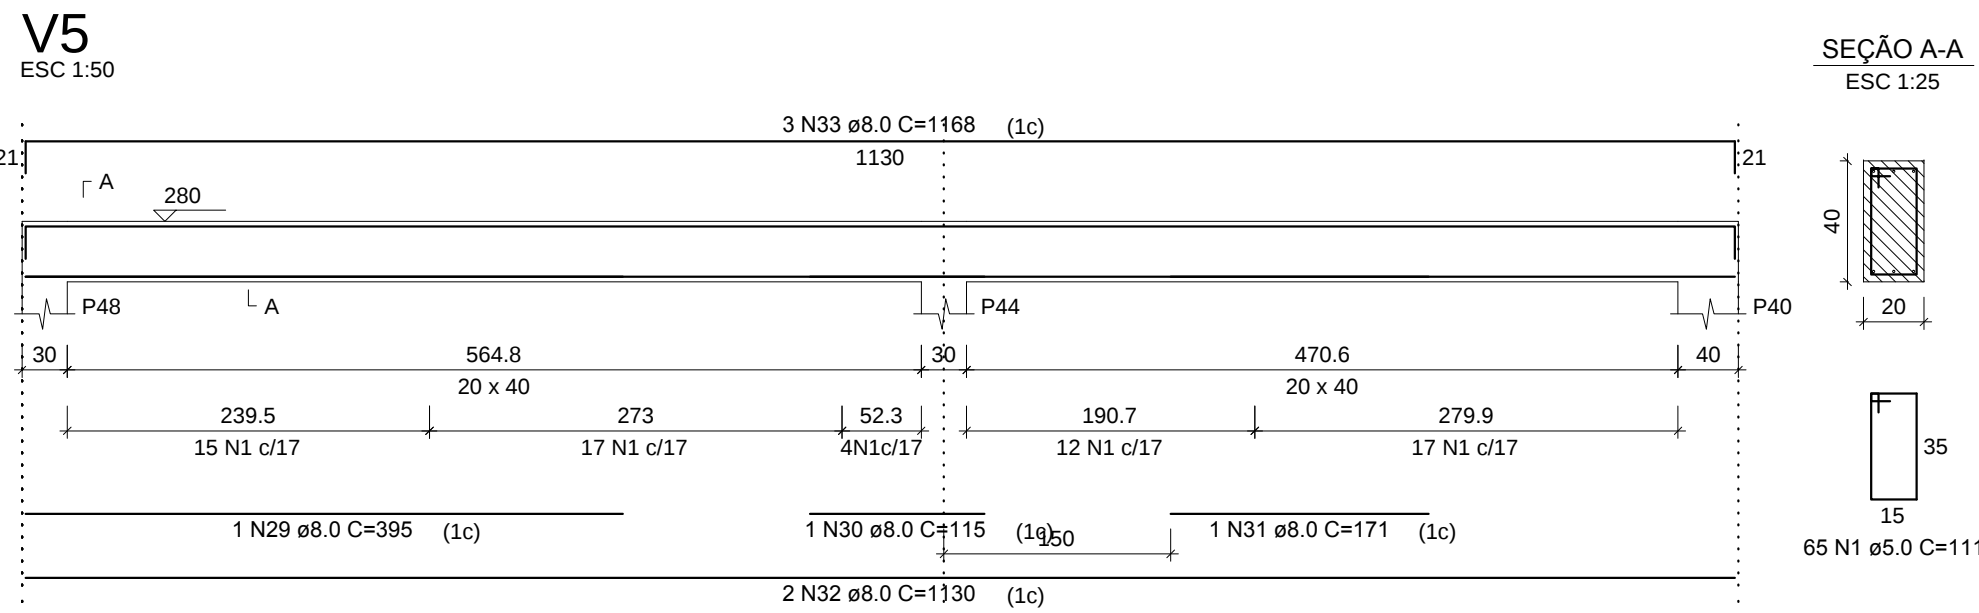
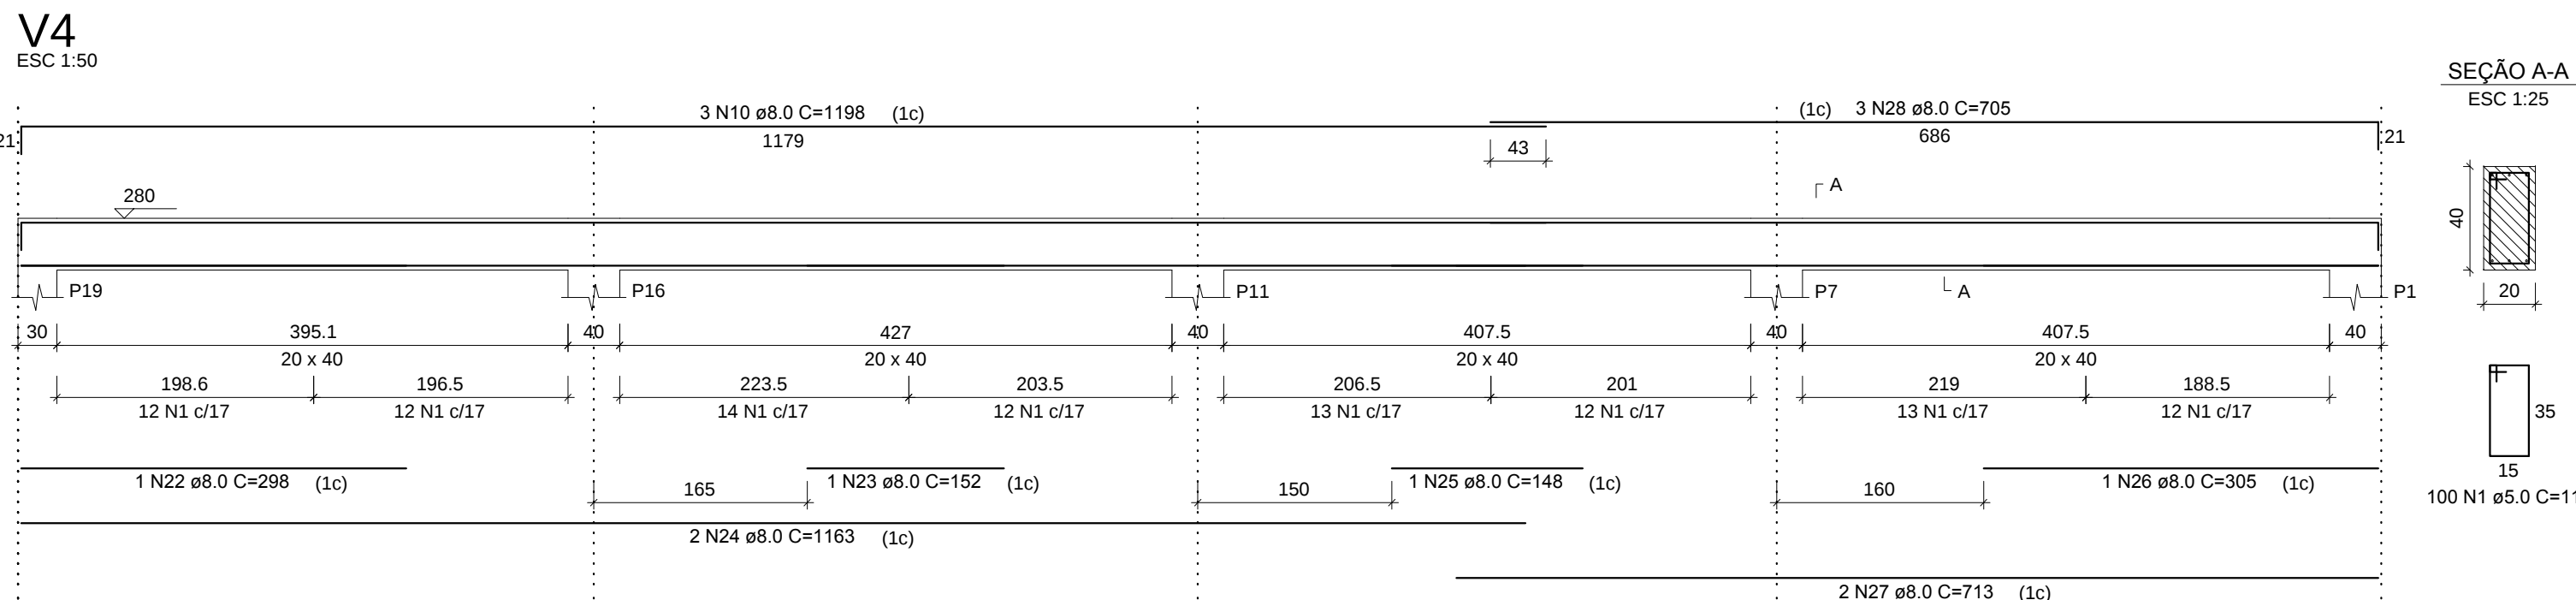
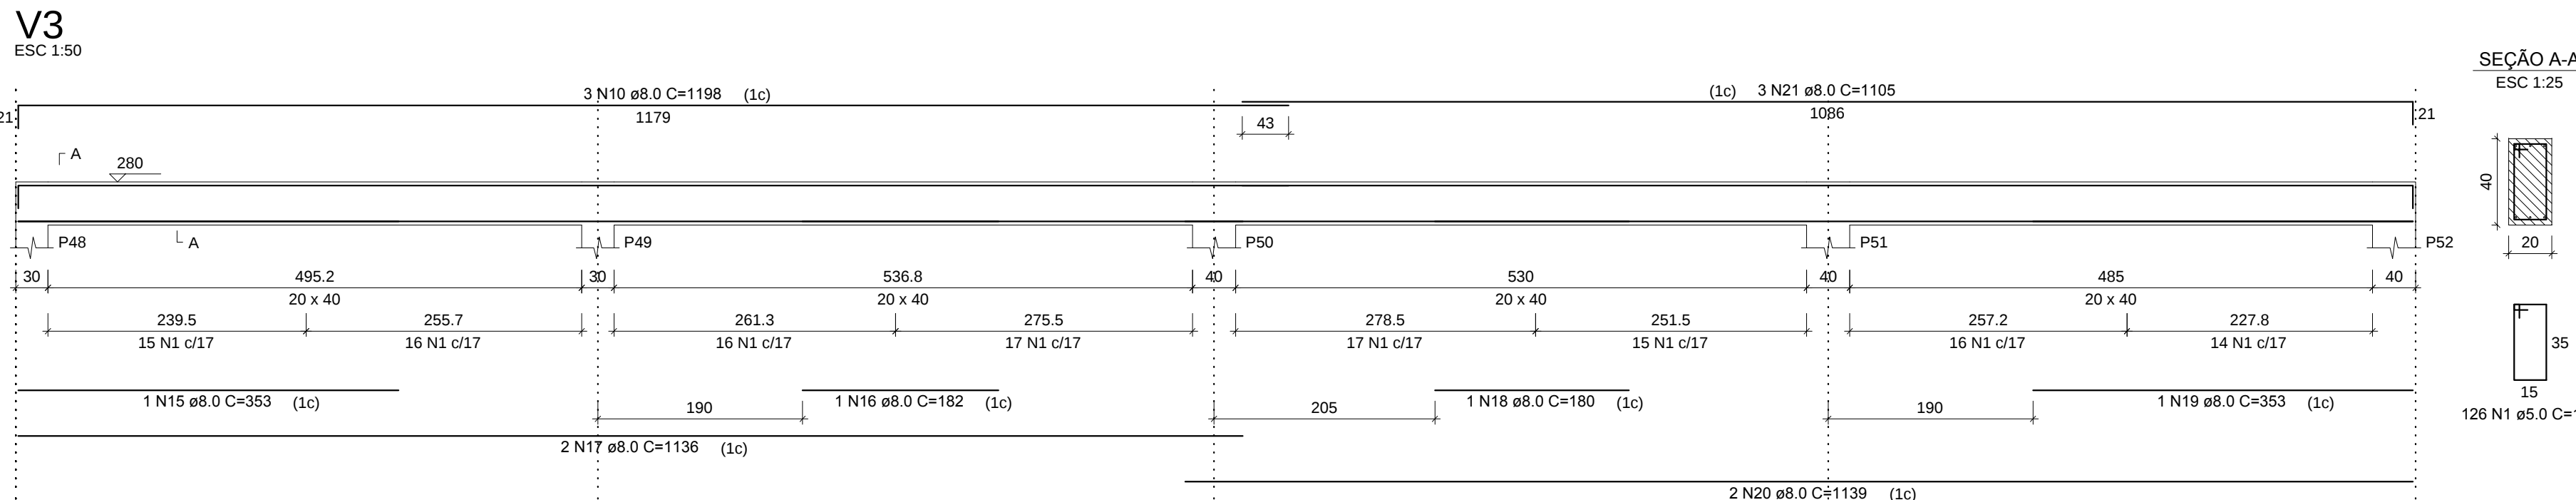
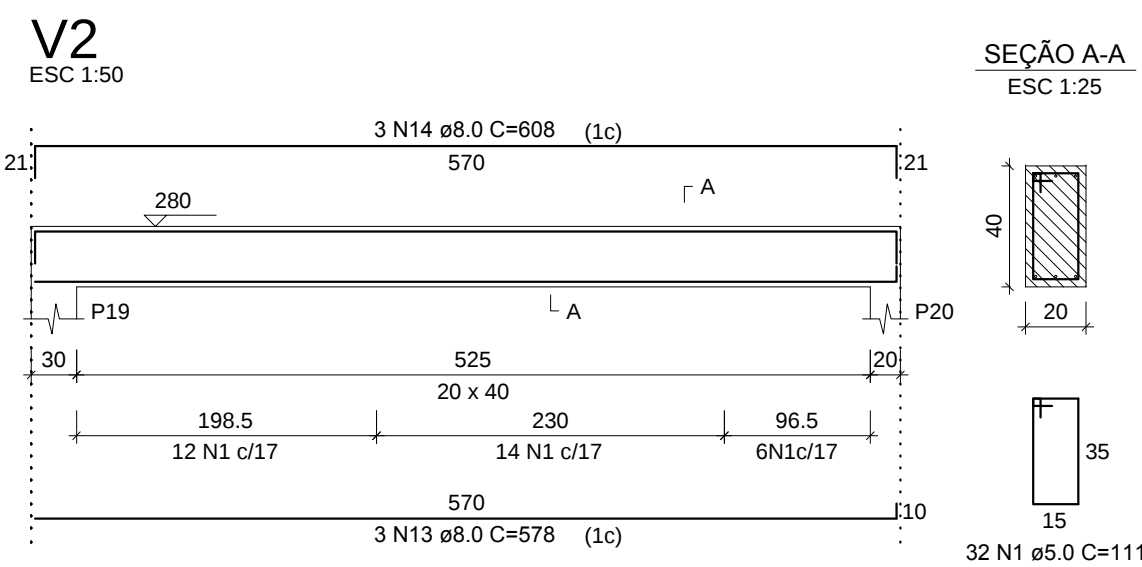


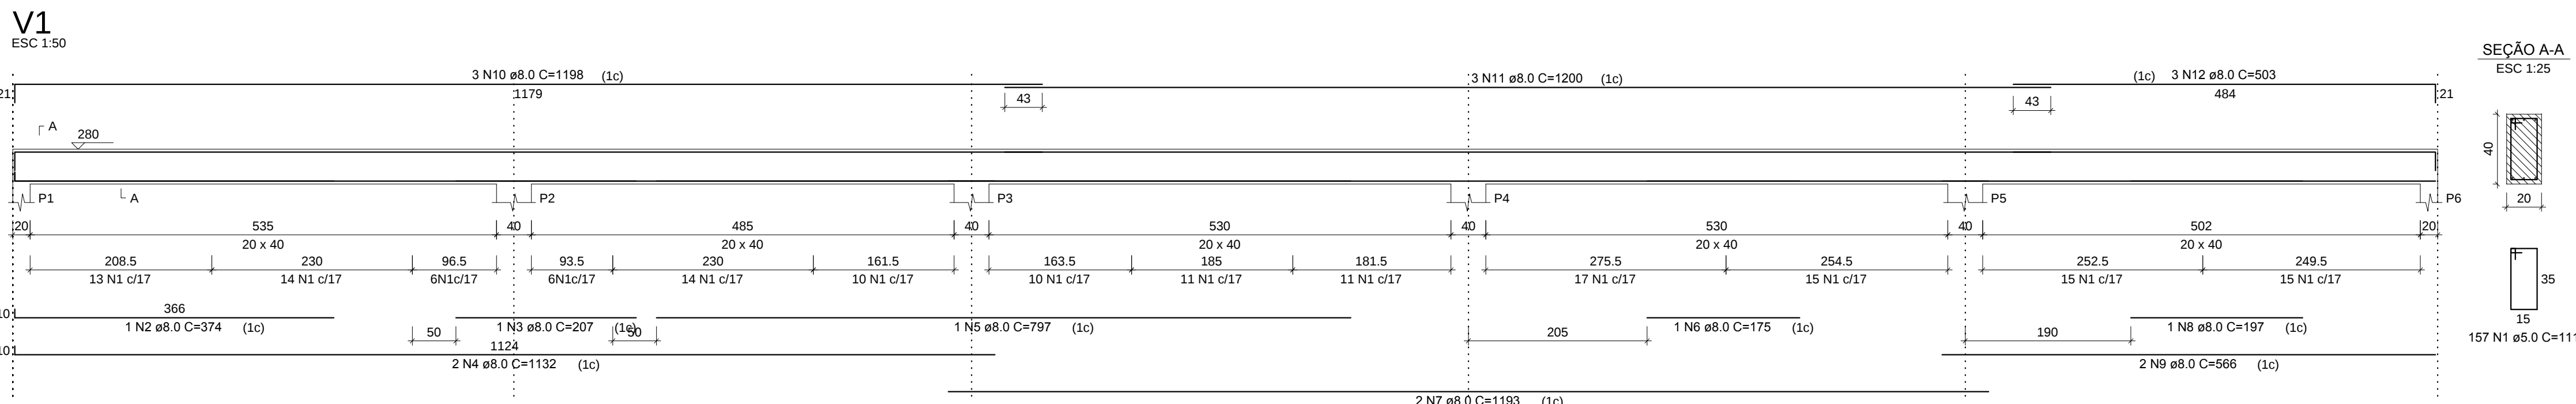

RELAÇÃO DO AÇO

AÇO	N	DIAM (mm)	QUANT	C.U.NIT (cm)	C.TOTAL (cm)
V1	1	5.0	903	111	100233
V2	2	8.0	1	374	374
V3	3	8.0	1	207	207
V4	4	8.0	2	1132	2264
V5	5	8.0	1	797	797
V6	6	8.0	1	175	175
V7	7	8.0	1	1193	1193
V8	8	8.0	1	197	197
V9	9	8.0	1	666	666
V10	10	8.0	12	1198	14376
V11	11	8.0	3	1200	3600
V12	12	8.0	3	503	1509
V13	13	8.0	3	578	1734
V14	14	8.0	3	608	1824
V15	15	8.0	1	353	353
V16	16	8.0	1	182	182
V17	17	8.0	1	1136	1136
V18	18	8.0	1	180	180
V19	19	8.0	1	353	353
V20	20	8.0	2	1139	2278
V21	21	8.0	3	1105	3315
V22	22	8.0	1	298	298
V23	23	8.0	1	152	152
V24	24	8.0	2	1163	2326
V25	25	8.0	1	148	148
V26	26	8.0	1	305	305
V27	27	8.0	2	713	1426
V28	28	8.0	6	705	4230
V29	29	8.0	1	395	395
V30	30	8.0	1	115	115
V31	31	8.0	1	171	171
V32	32	8.0	2	1130	2260
V33	33	8.0	2	1168	2336
V34	34	8.0	4	361	1444
V35	35	8.0	4	1091	4364
V36	36	8.0	6	1119	6714
V37	37	8.0	2	341	682
V38	38	8.0	4	1043	4172
V39	39	8.0	2	534	1068
V40	40	8.0	4	256	1024
V41	41	8.0	6	1145	6870
V42	42	8.0	6	187	1122
V43	43	8.0	1	395	395
V44	44	8.0	1	120	120
V45	45	8.0	1	176	176
V46	46	8.0	2	1138	2276
V47	47	8.0	1	611	611
V48	48	8.0	2	84	168
V49	49	8.0	2	1096	2192
V50	50	8.0	1	162	162
V51	51	8.0	1	351	351
V52	52	8.0	2	840	1680

AÇO	DIAM (mm)	C.TOTAL (m)	PESO + 10% (kg)
CASO	8.0	936.9	406.6
CASO	5.0	1002.3	169.9
PESO TOTAL (kg)			
CASO		406.6	
CASO		169.9	

Volume de concreto (C-30) = 12.95 m³
Área de forma = 161.82 m²

PROJETO ESTRUTURAL

CTG POUSADA DO IMIGRANTE

PAVIMENTO NÍVEL 1
VIGAS

Escala: 1/50

Desenho:

Revisão: 0

Data: 14/09/18

Unidade: cm

DESENHO

01

FOLHA

01/01

Gustavo Ribeiro de Silva
Engenheiro Civil
CREA: 03/044
51-81200048